

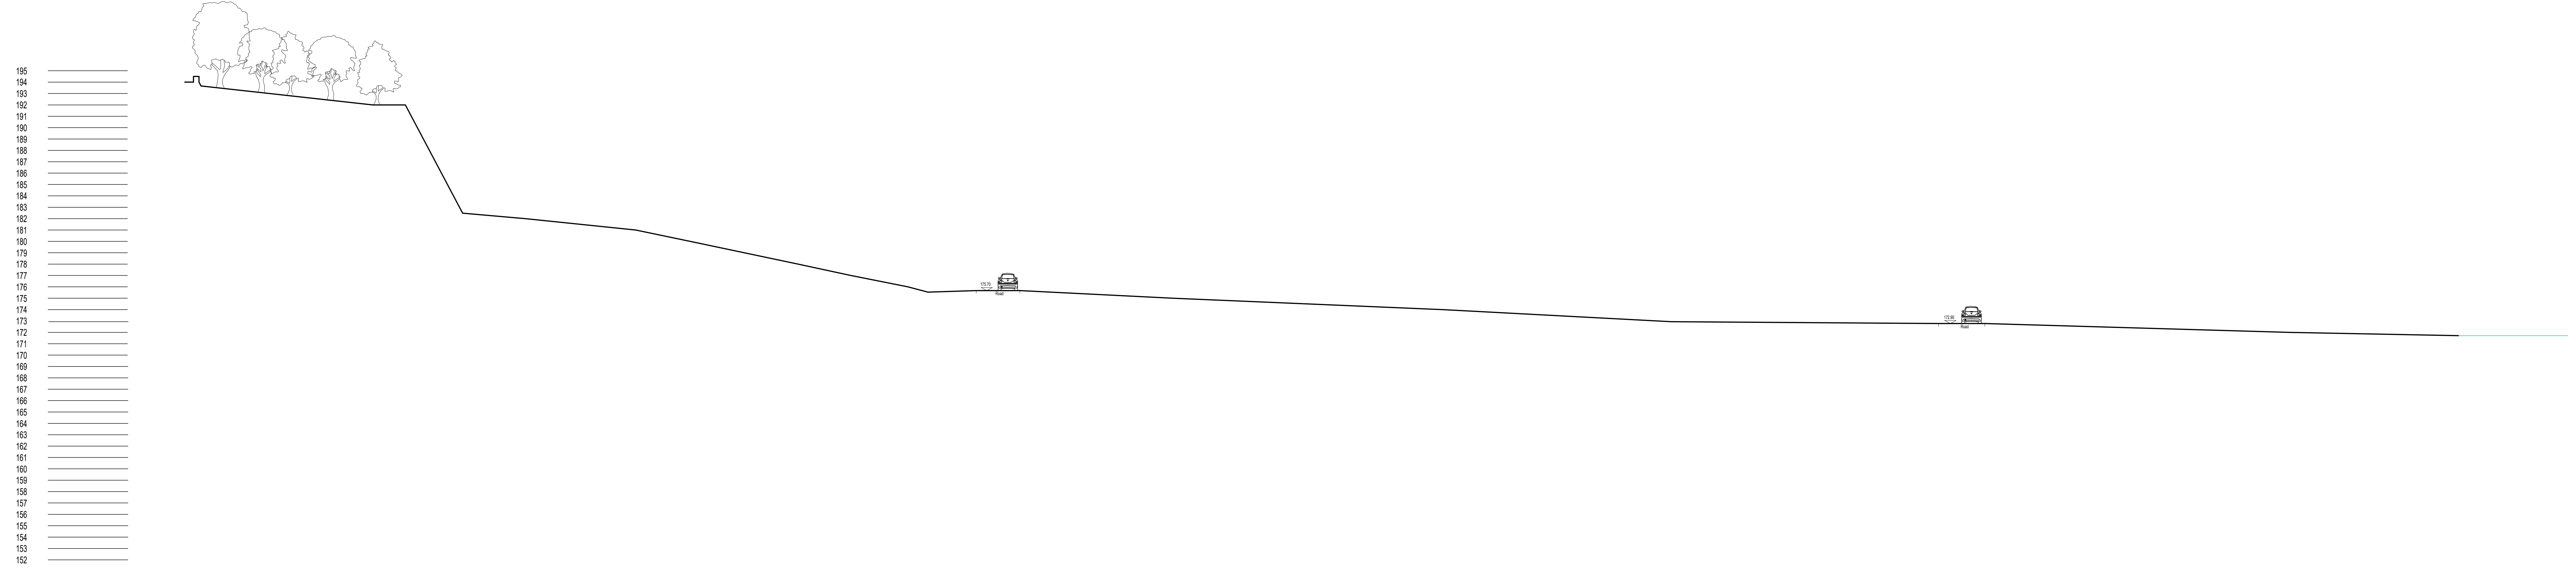


SECTION Q1W-DD- Existing

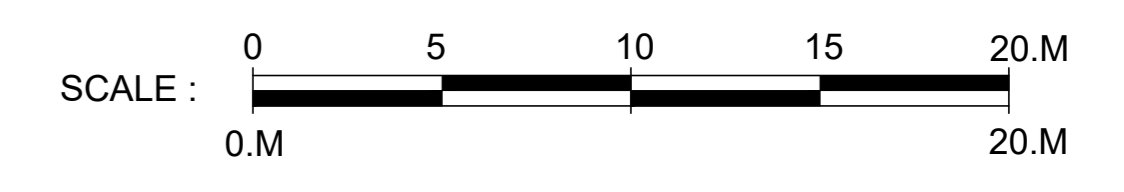

SECTION Q1W-DD- Proposed

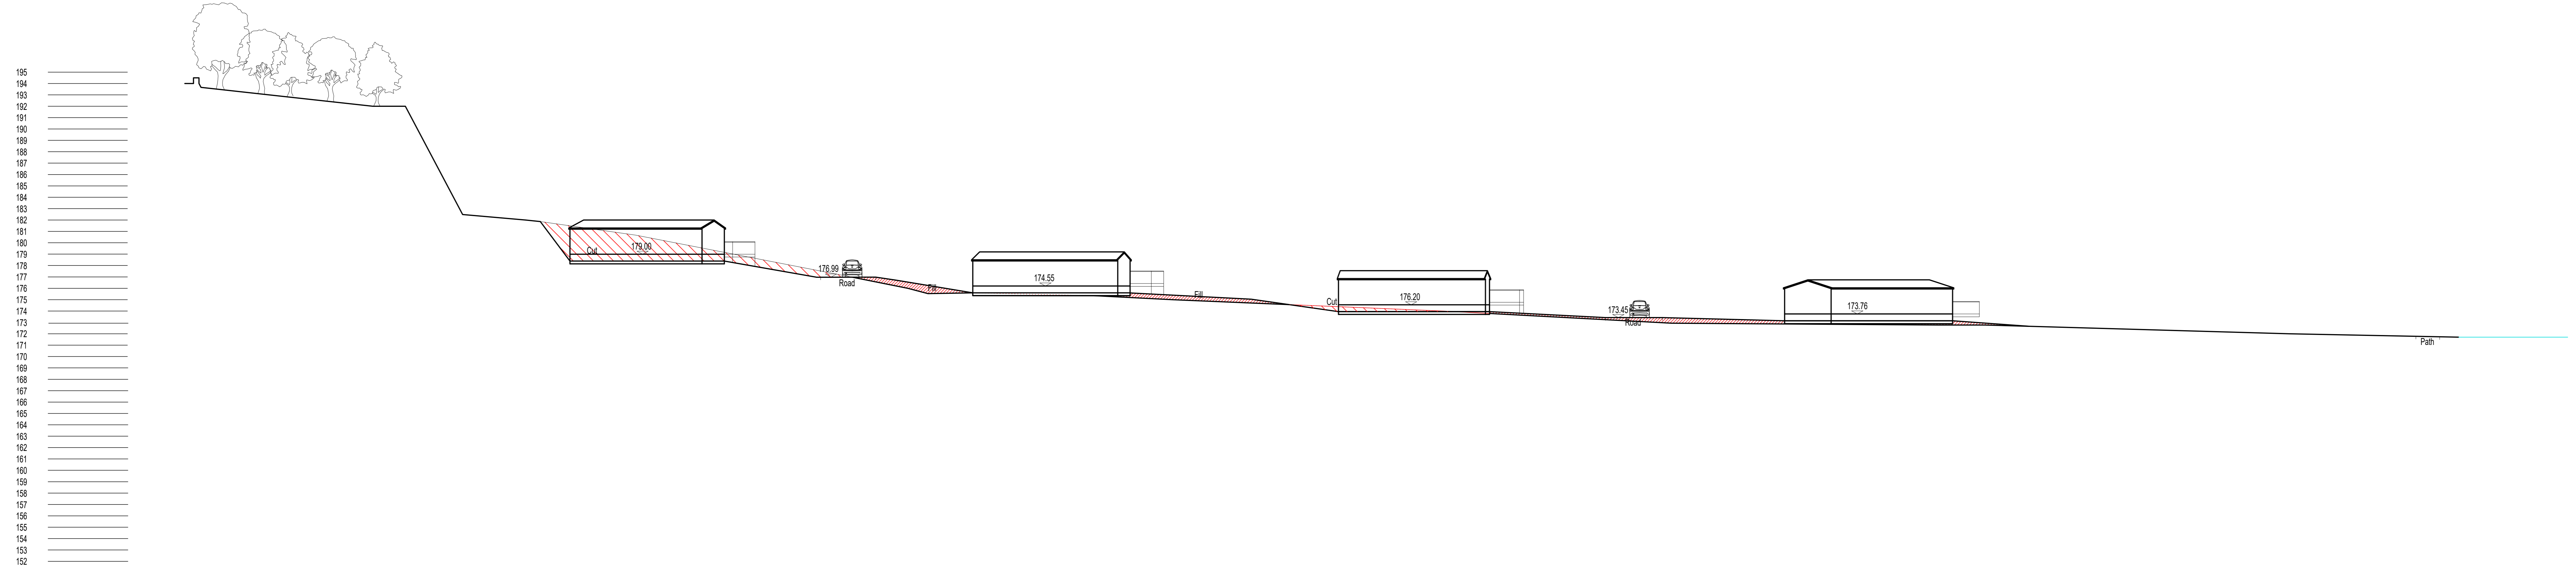

C	UNITS ADDED ONTO SECTION AT REQUEST OF PLANNING	13.09.23
B	LEVEL OF FILL REDUCED	25.09.23
A	ADDITIONAL SPINAL INFORMATION INCLUDED	23.09.23
Revision	Description	Date



www.nbda-architects.co.uk Tel: 01262 515555
Client: LAVER LEISURE (OAKMOOR) LTD

Project: MONEYSTONE PARK DEVELOPMENT

Drawing: GA SITE SECTIONS
QUARRY 1
SECTION DD

Drawing No: 1733-MP-129 Revision: C
Scale: 1:200@A0 Date: 18.09.19 Drawn: T.J.F.