

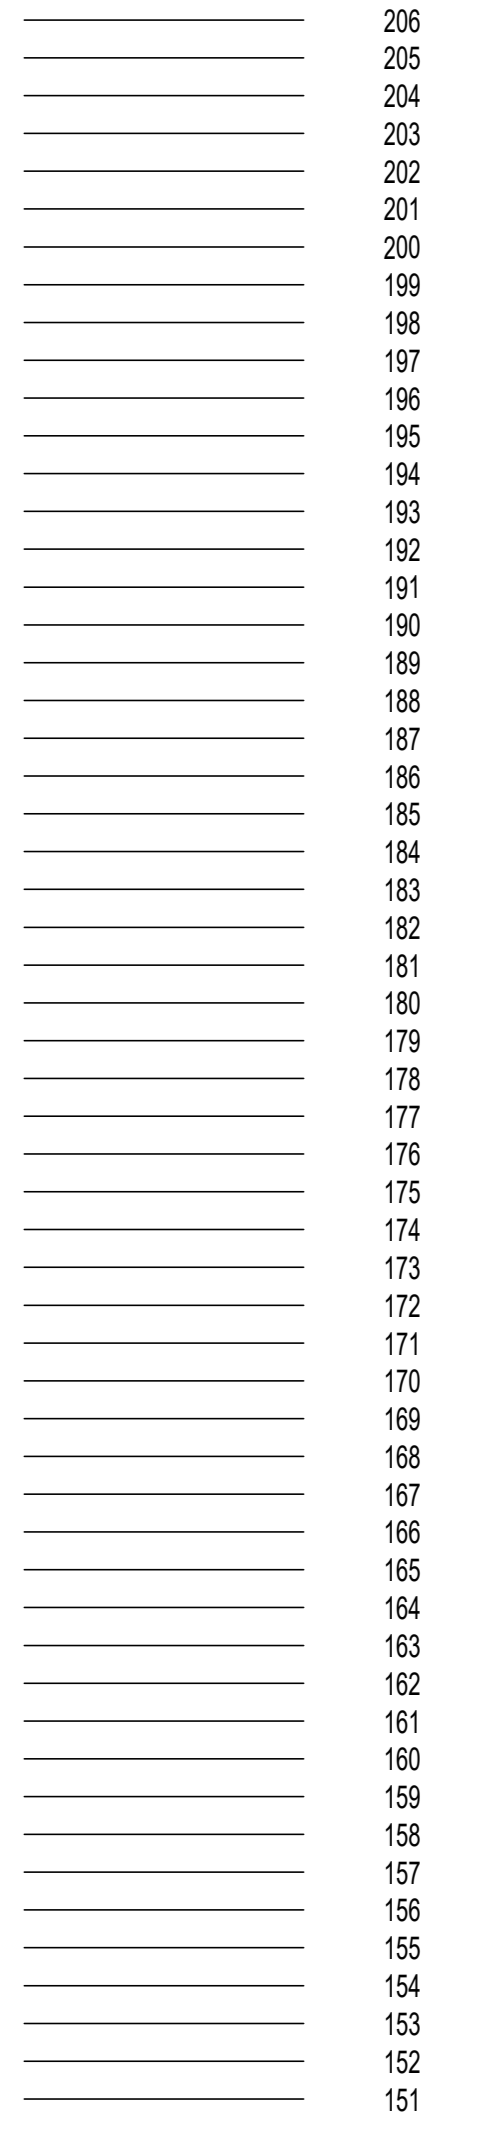
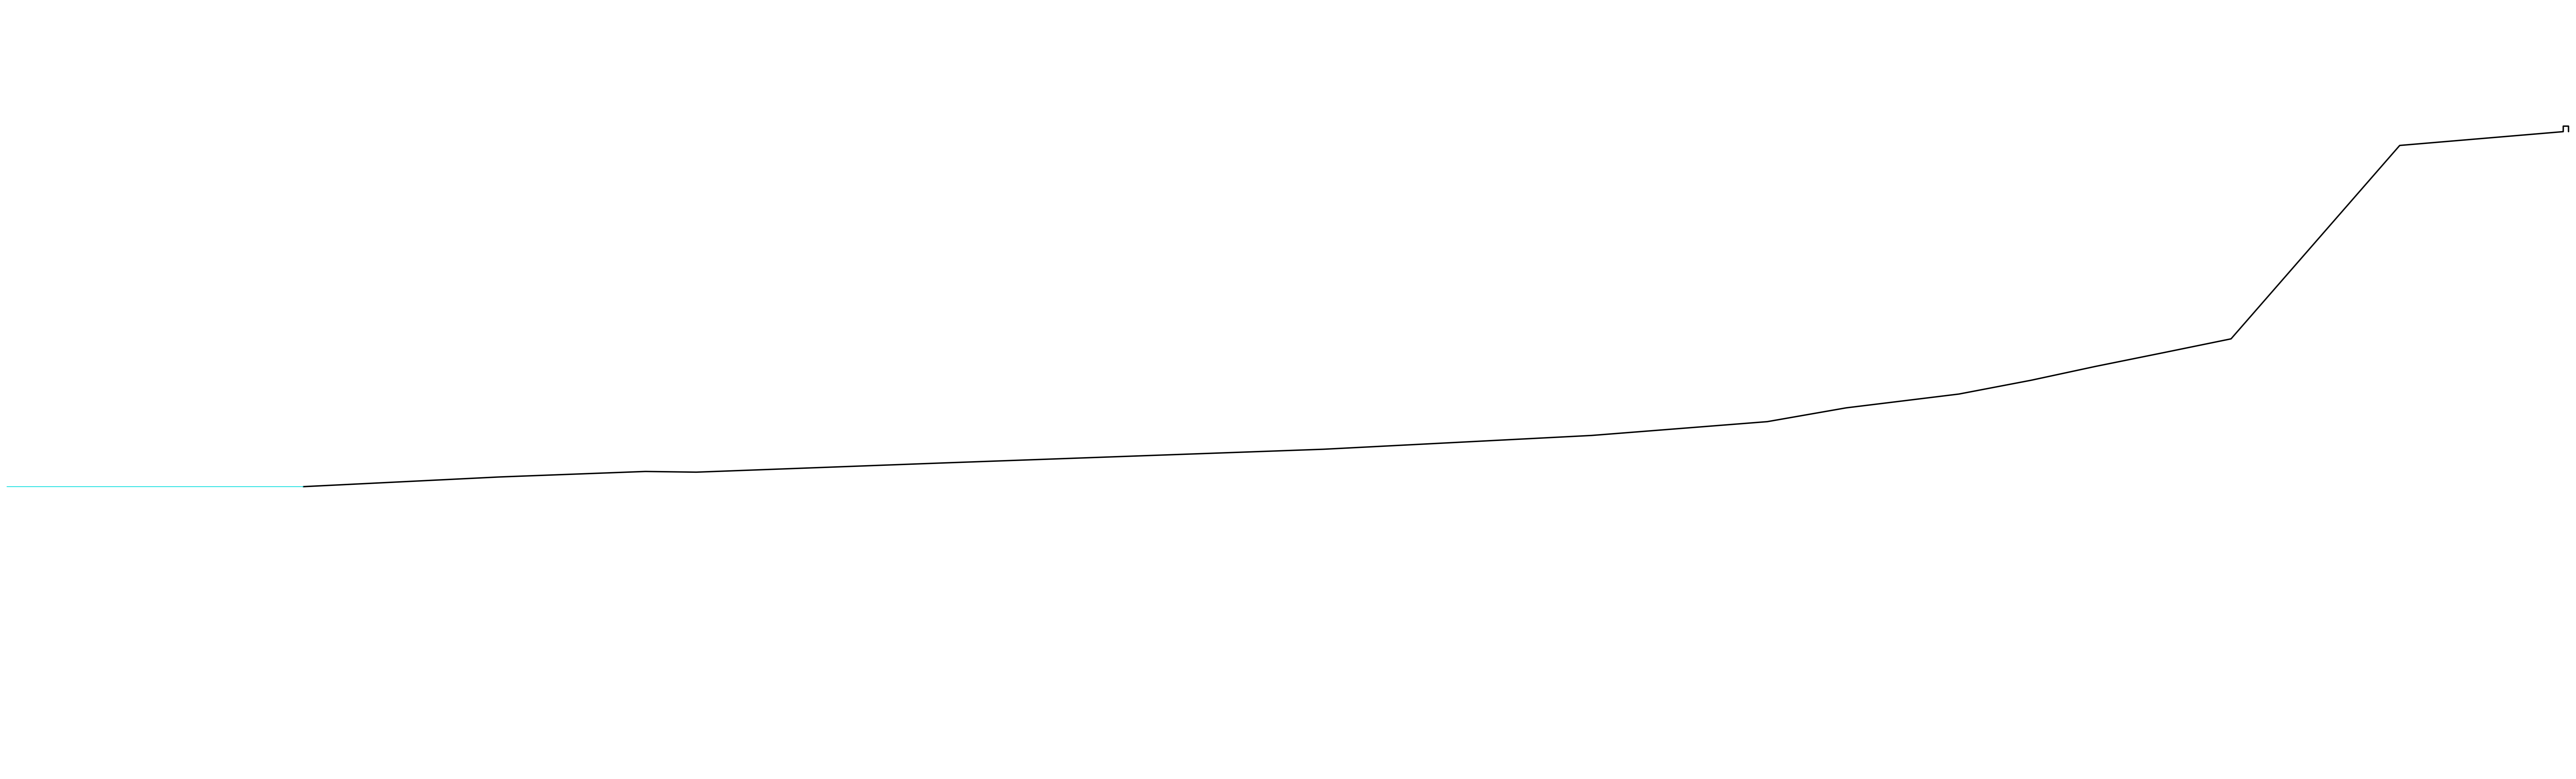


SECTION EE - Q1W - Existing

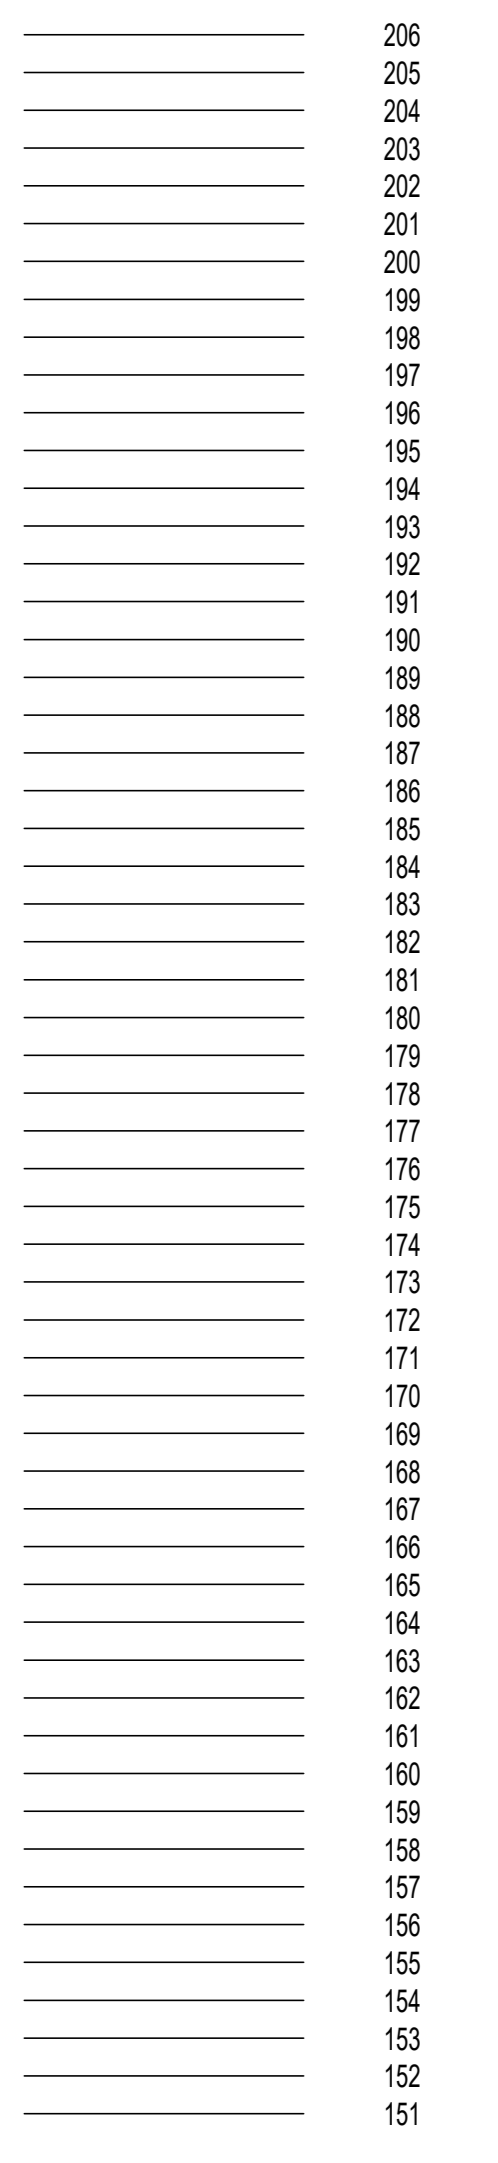

SECTION EE - Q1W - Proposed

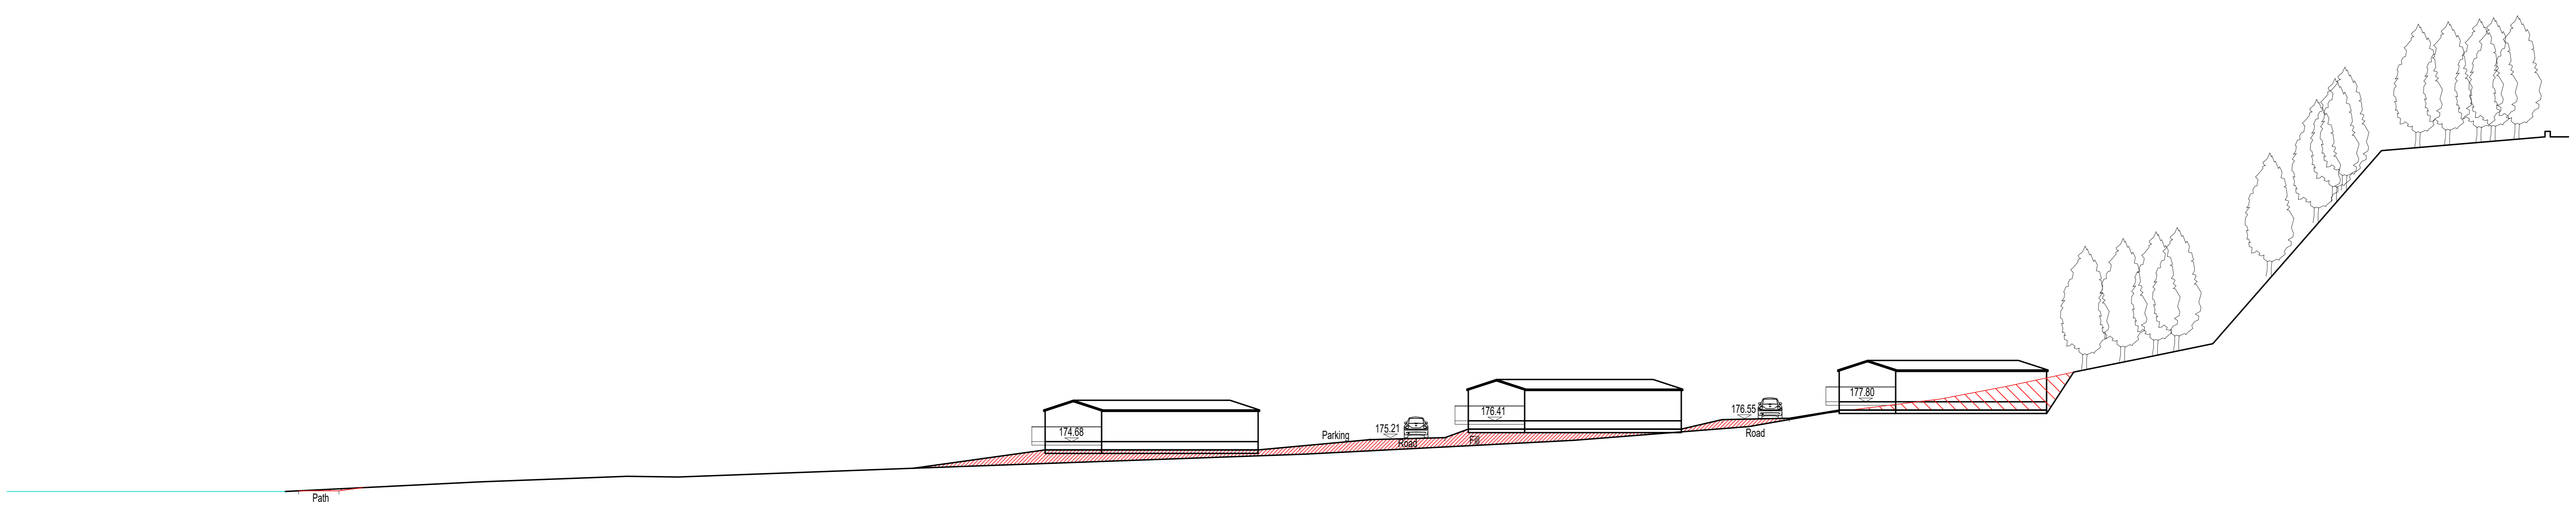


Revision	Description	Date
C	LEVEL OF FILL REDUCED.	25.08.23
B	ABBREVIATED SPOT INFORMATION INCLUDED.	23.08.23
A	LEVELS REVISED	11.03.20



www.nbda-architects.co.uk Tel: 01205 519500
 Client LAVER LEISURE (OAKMOOR) LTD
 Project MONEYSTONE PARK DEVELOPMENT

Drawing GA SITE SECTIONS
 QUARRY 1
 SECTION EE

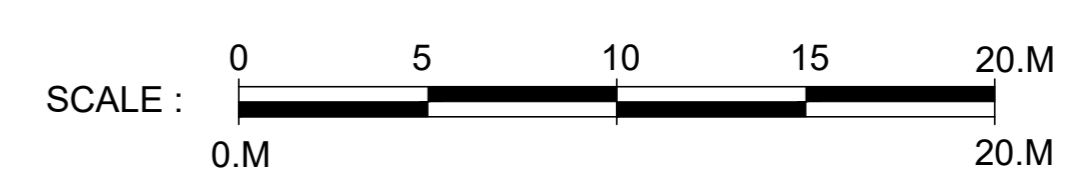

Drawing No: 1733-MP-130 Revision: C
 Scale: 1:200@A0 Date: 18.08.19 Drawn: T.JF