

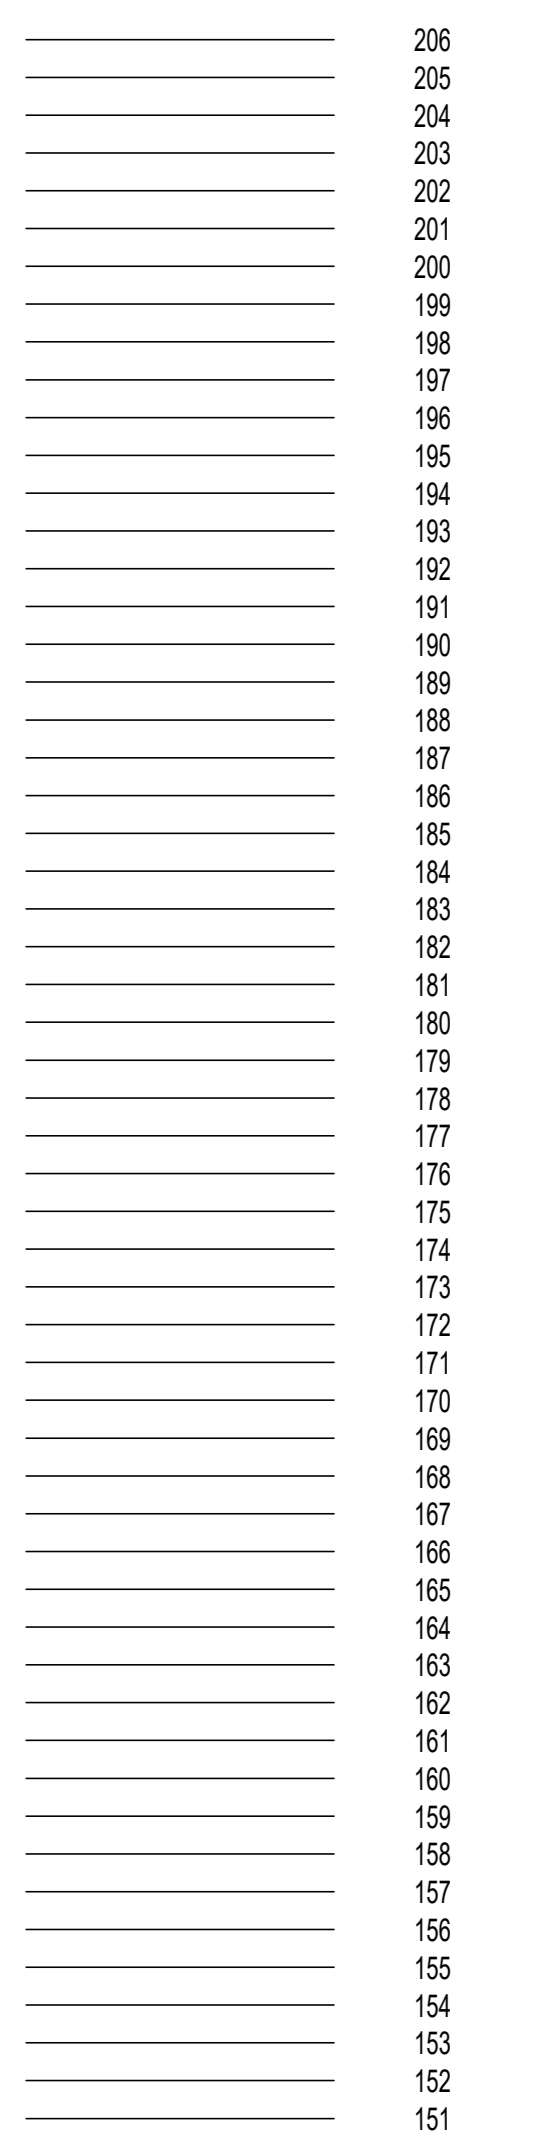
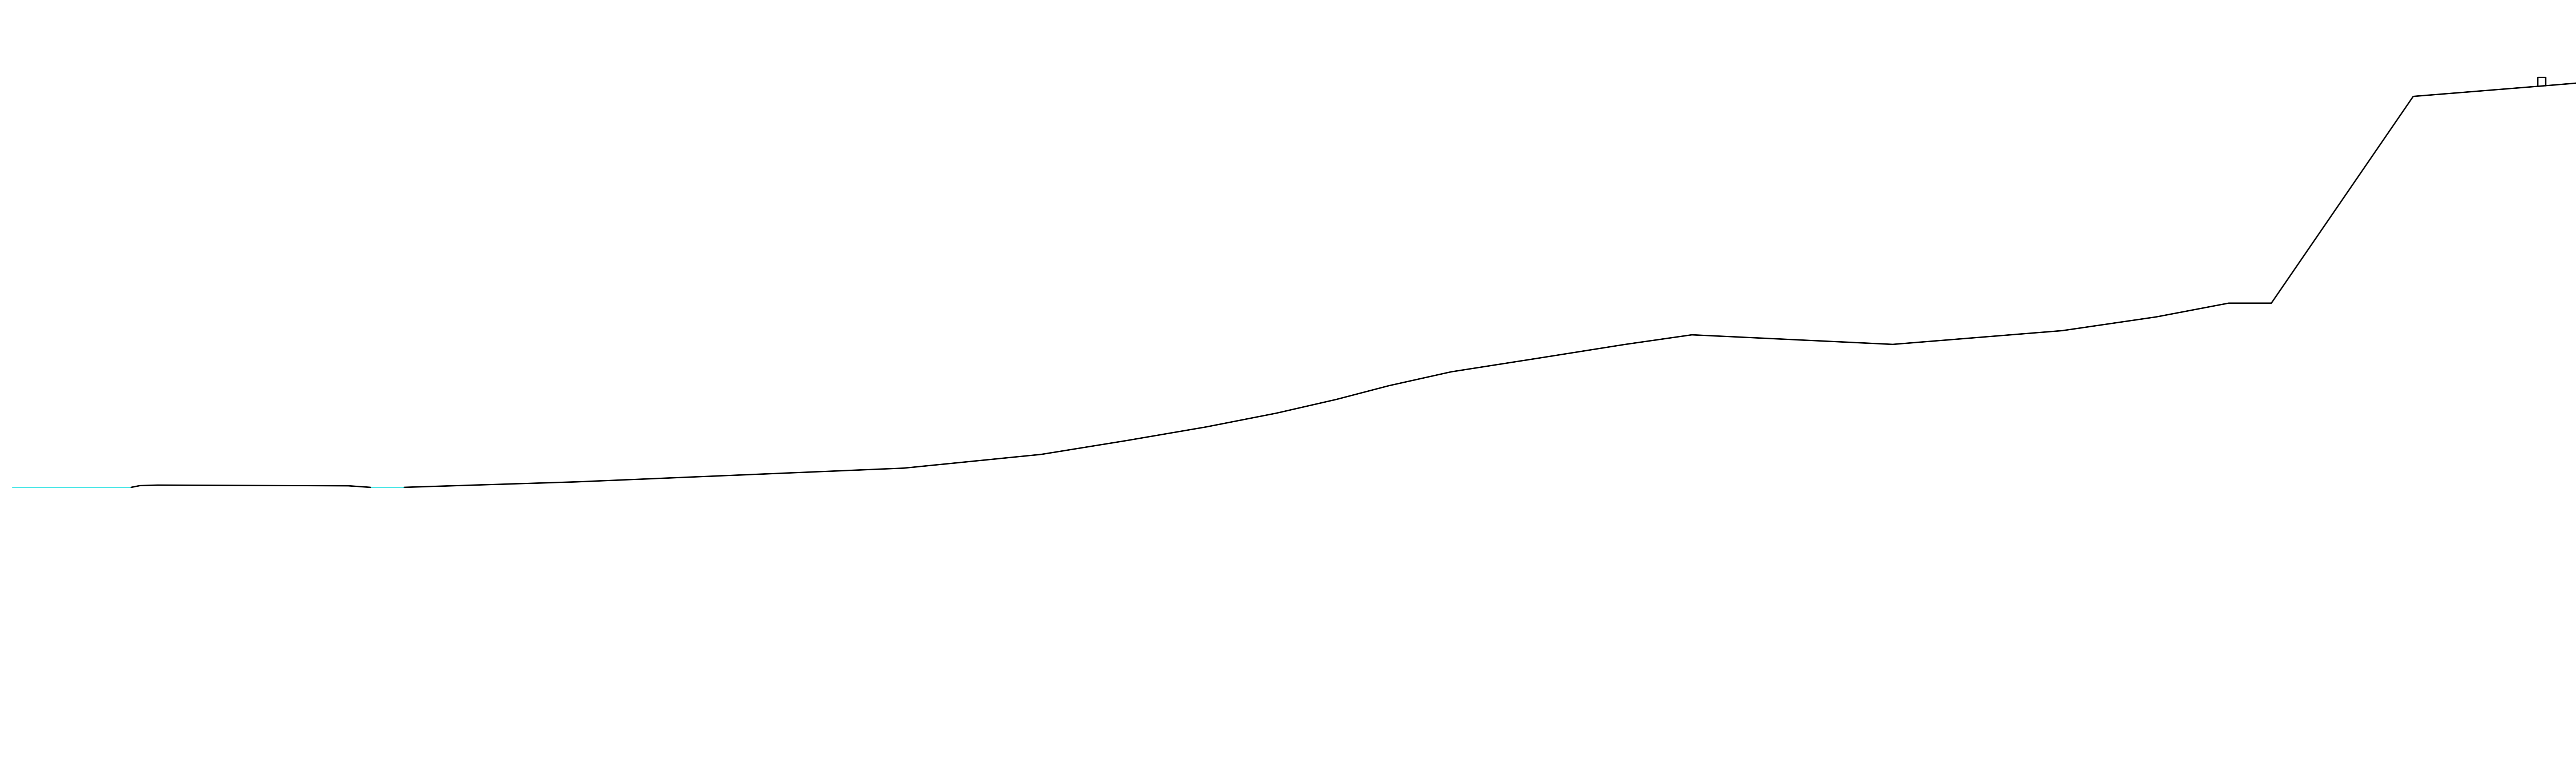


SECTION FF - Q1W - Existing

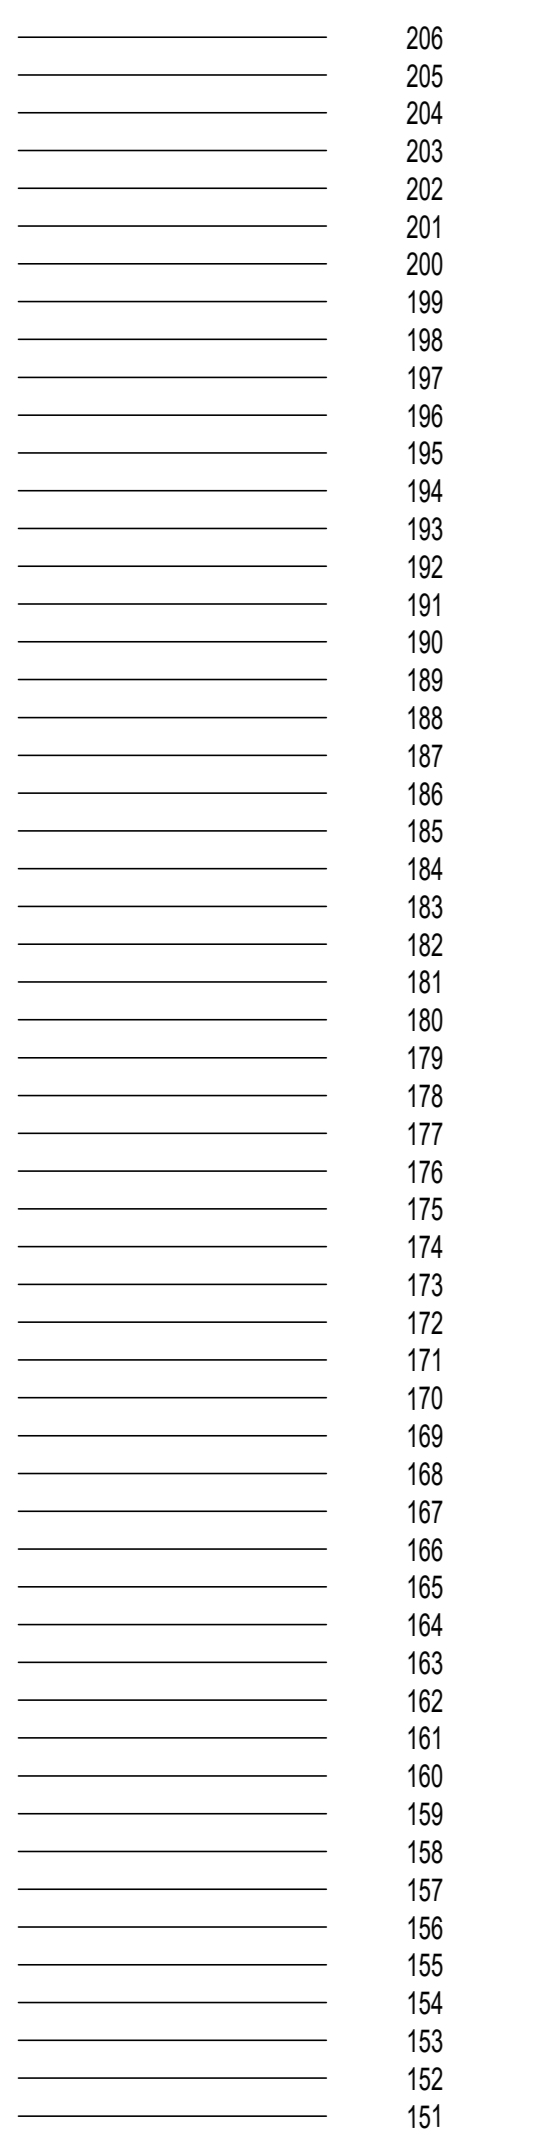

SECTION FF - Q1W - Proposed

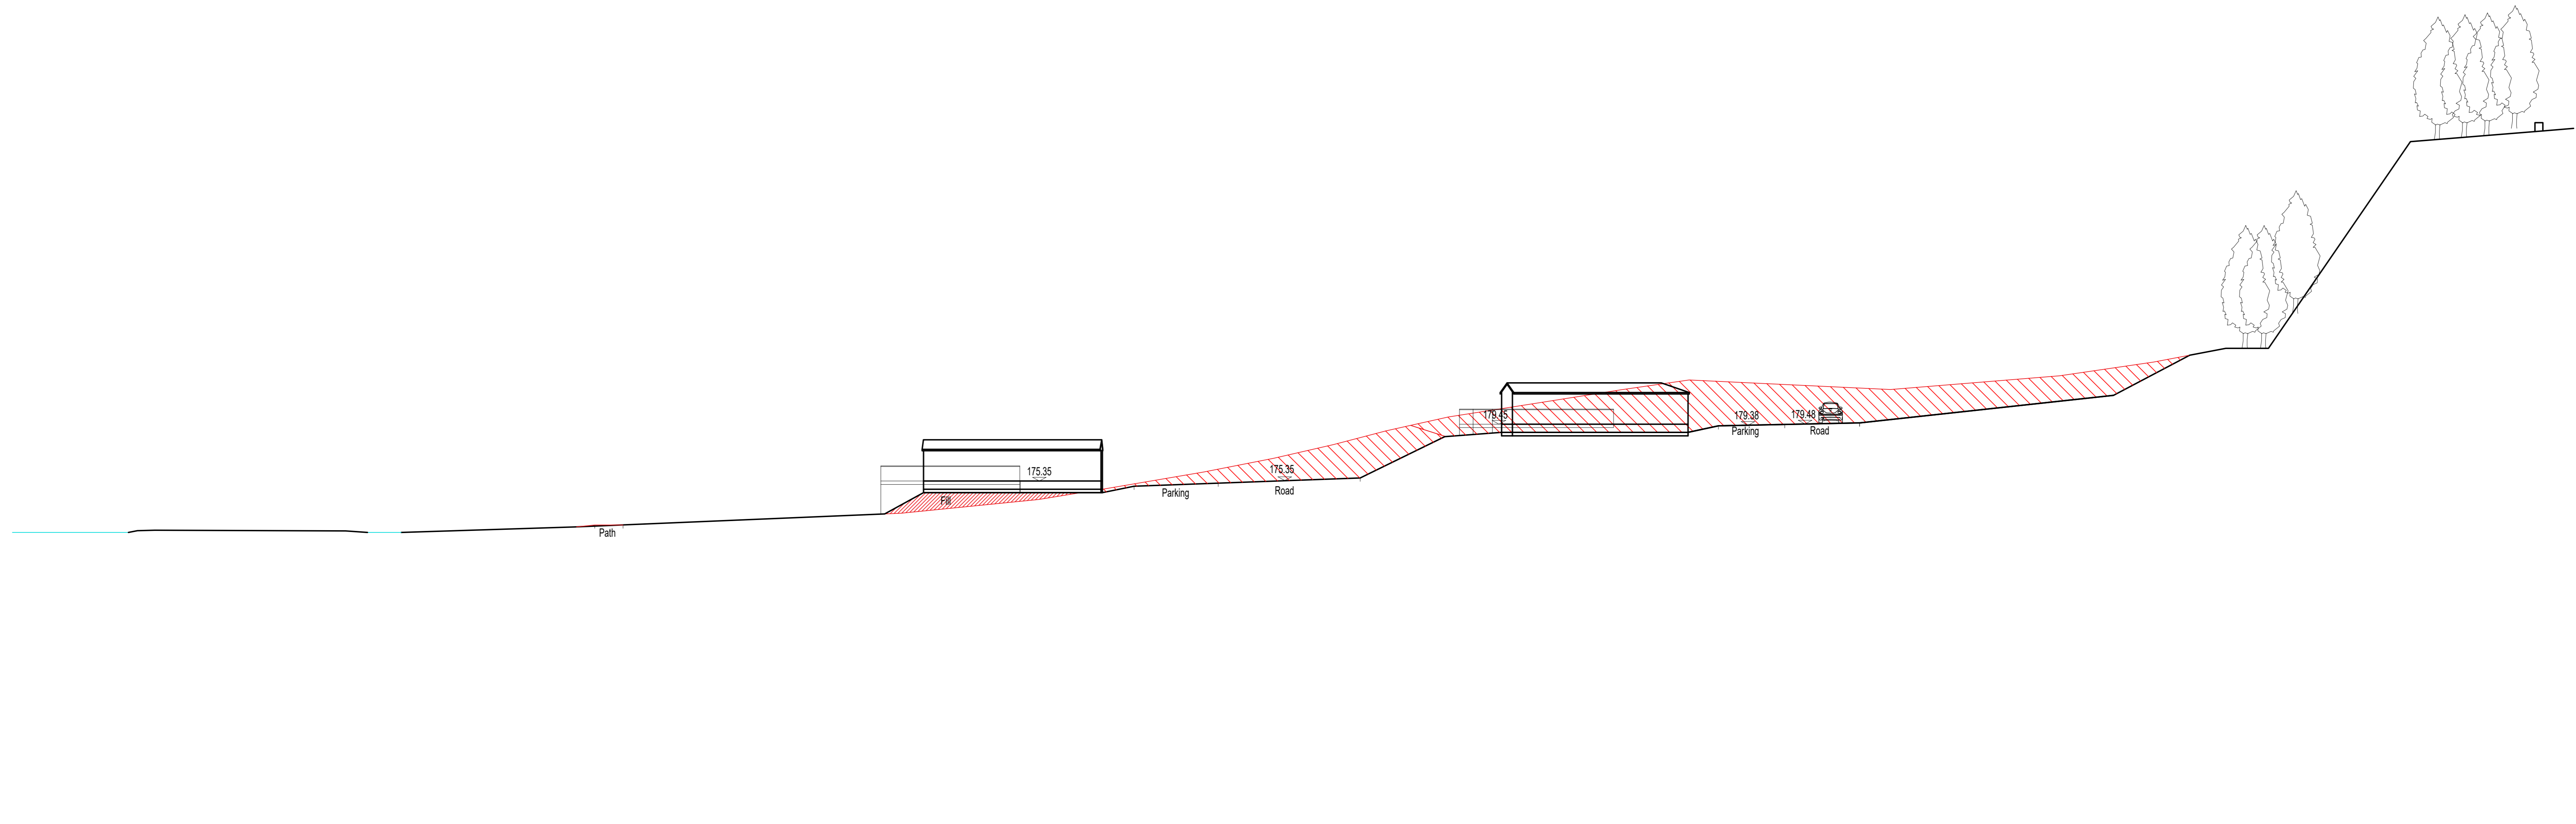

Revision	Description	Date
C	LEVELS UPDATED.	04.09.23
B	ABBREVIATED SPEC, INFORMATION INCLUDED.	23.08.23
A	LEVELS UPDATED.	11.03.20



www.nbda-architects.co.uk Tel: 01462 515500

Client LAVER LEISURE (OAKMOOR) LTD

Project MONEYSTONE PARK DEVELOPMENT

Drawing GA SITE SECTIONS
QUARRY 1
SECTION FF

Drawing No: 1733-MP-131 Revision: C
Scale: 1:200@A0 Date: 18.08.19 Drawn: T.J.F

