



SECTION GG - Q1E - Existing

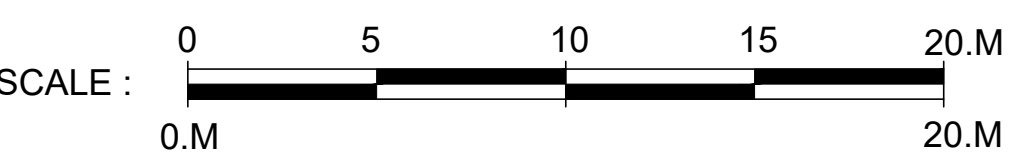

SECTION GG - Q1E - Proposed

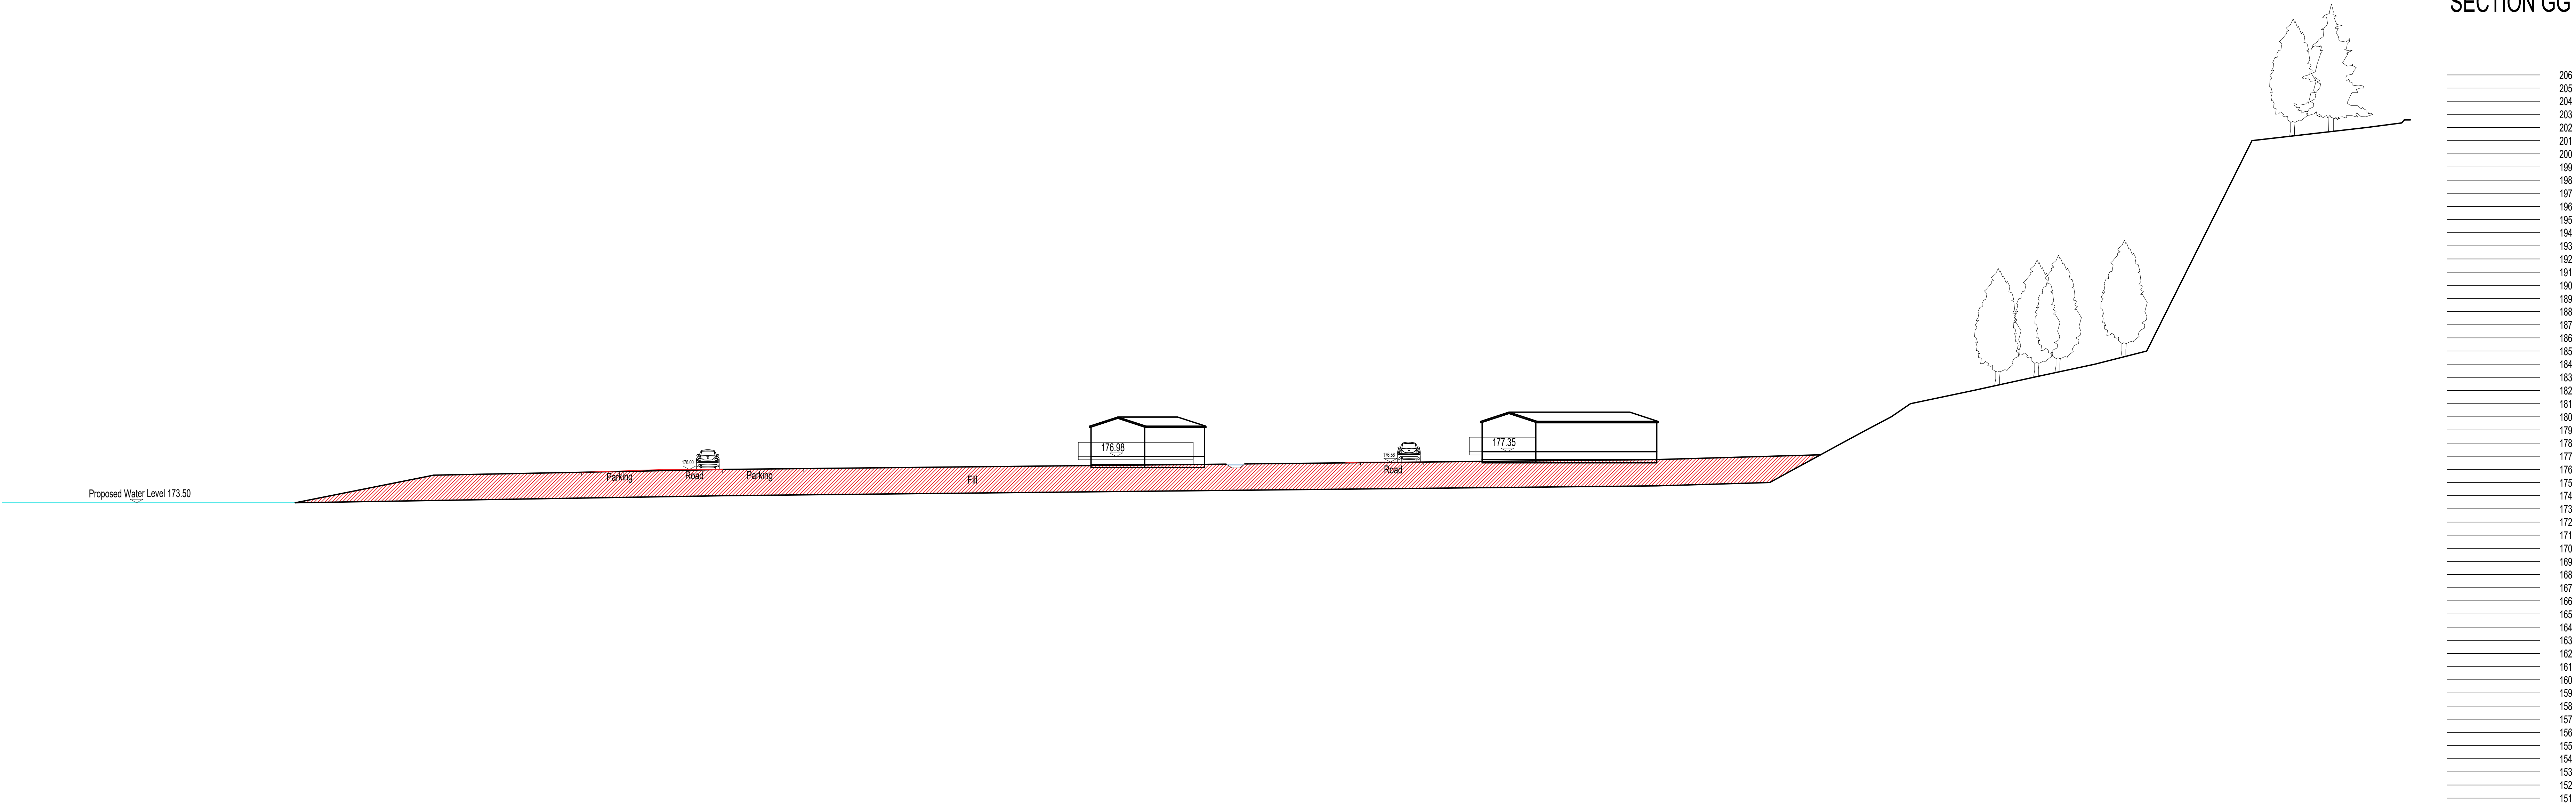

A	ABBREYDALE SPORN INFORMATION INCLUDED.	23.09.23
Revision	Description	Date



www.nbda-architects.co.uk Tel 01625 575900

Client LAVER LEISURE (OAKMOOR) LTD

Project MONEYSTONE PARK DEVELOPMENT

Drawing GA SITE SECTIONS

QUARRY 1

SECTION GG

Drawing No. 1733-MP-132 Revision A

Scale 1:200@A0 Date 18.06.19 Drawn T.JF