


SECTION HH - Q1E - Existing



SECTION HH - Q1E - Proposed

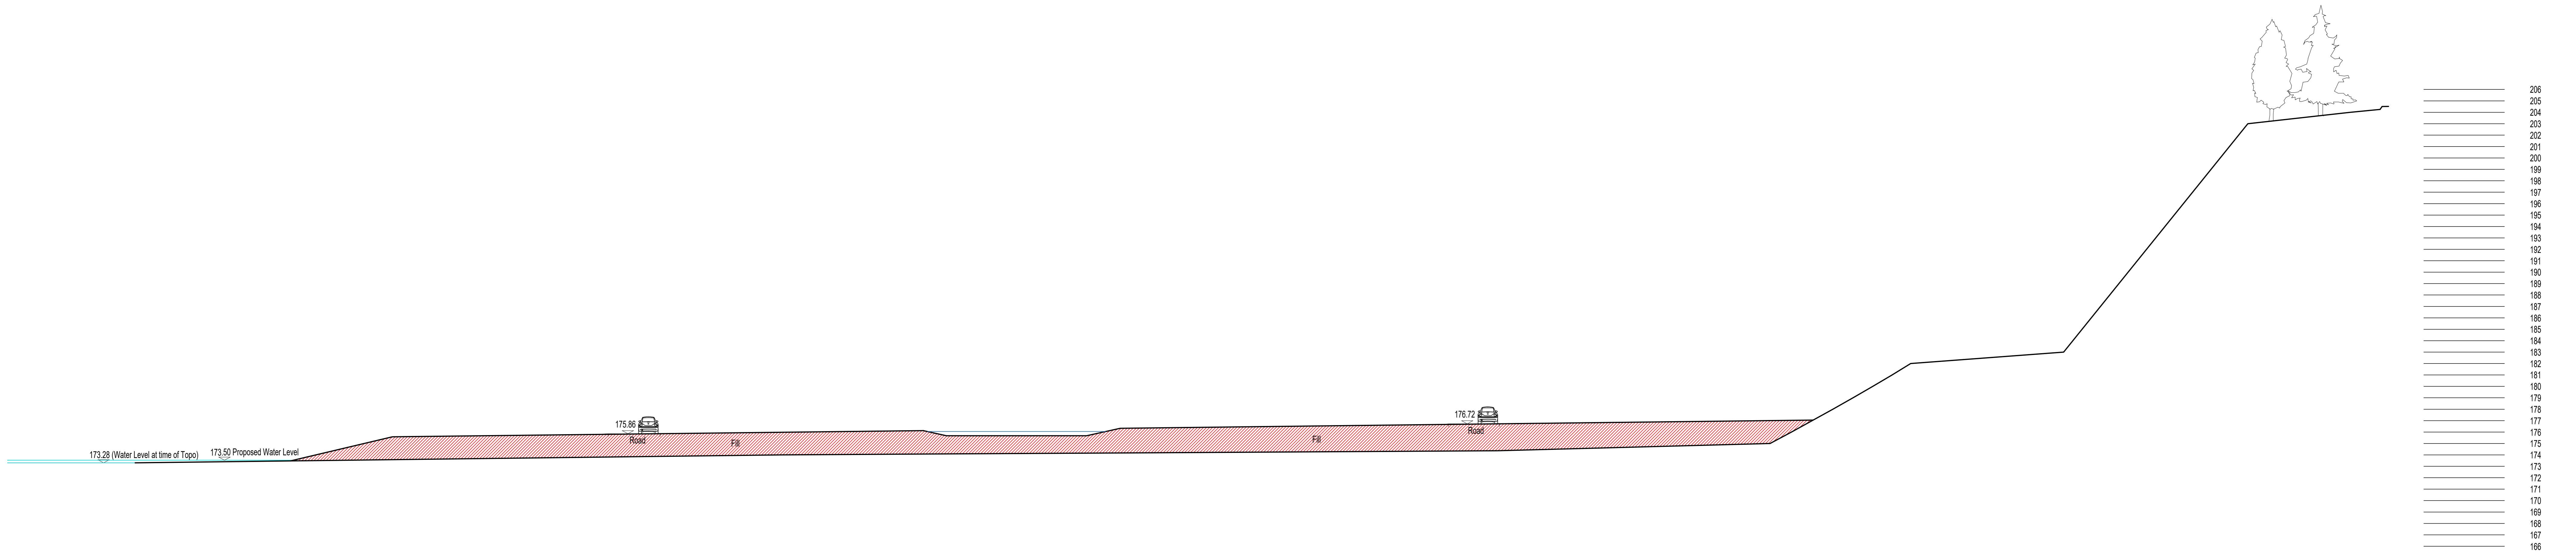

Revision	Description	Date
B	ABBREVIATED SPOT INFORMATION INCLUDED.	23.08.23
A	PROPOSED SECTION TITLE UPDATED.	11.02.20



www.nbda-architects.co.uk Tel: 01262 519555
 Client LAVER LEISURE (OAKMOOR) LTD
 Project MONEYSTONE PARK DEVELOPMENT

Drawing GA SITE SECTIONS
 QUARRY 1
 SECTION HH
 Drawing No: 1733-MP-133 Revision B
 Scale: 1:200@A0 Date: 18.08.19 Drawn: T.J.F

