



SECTION Q3-MM Existing

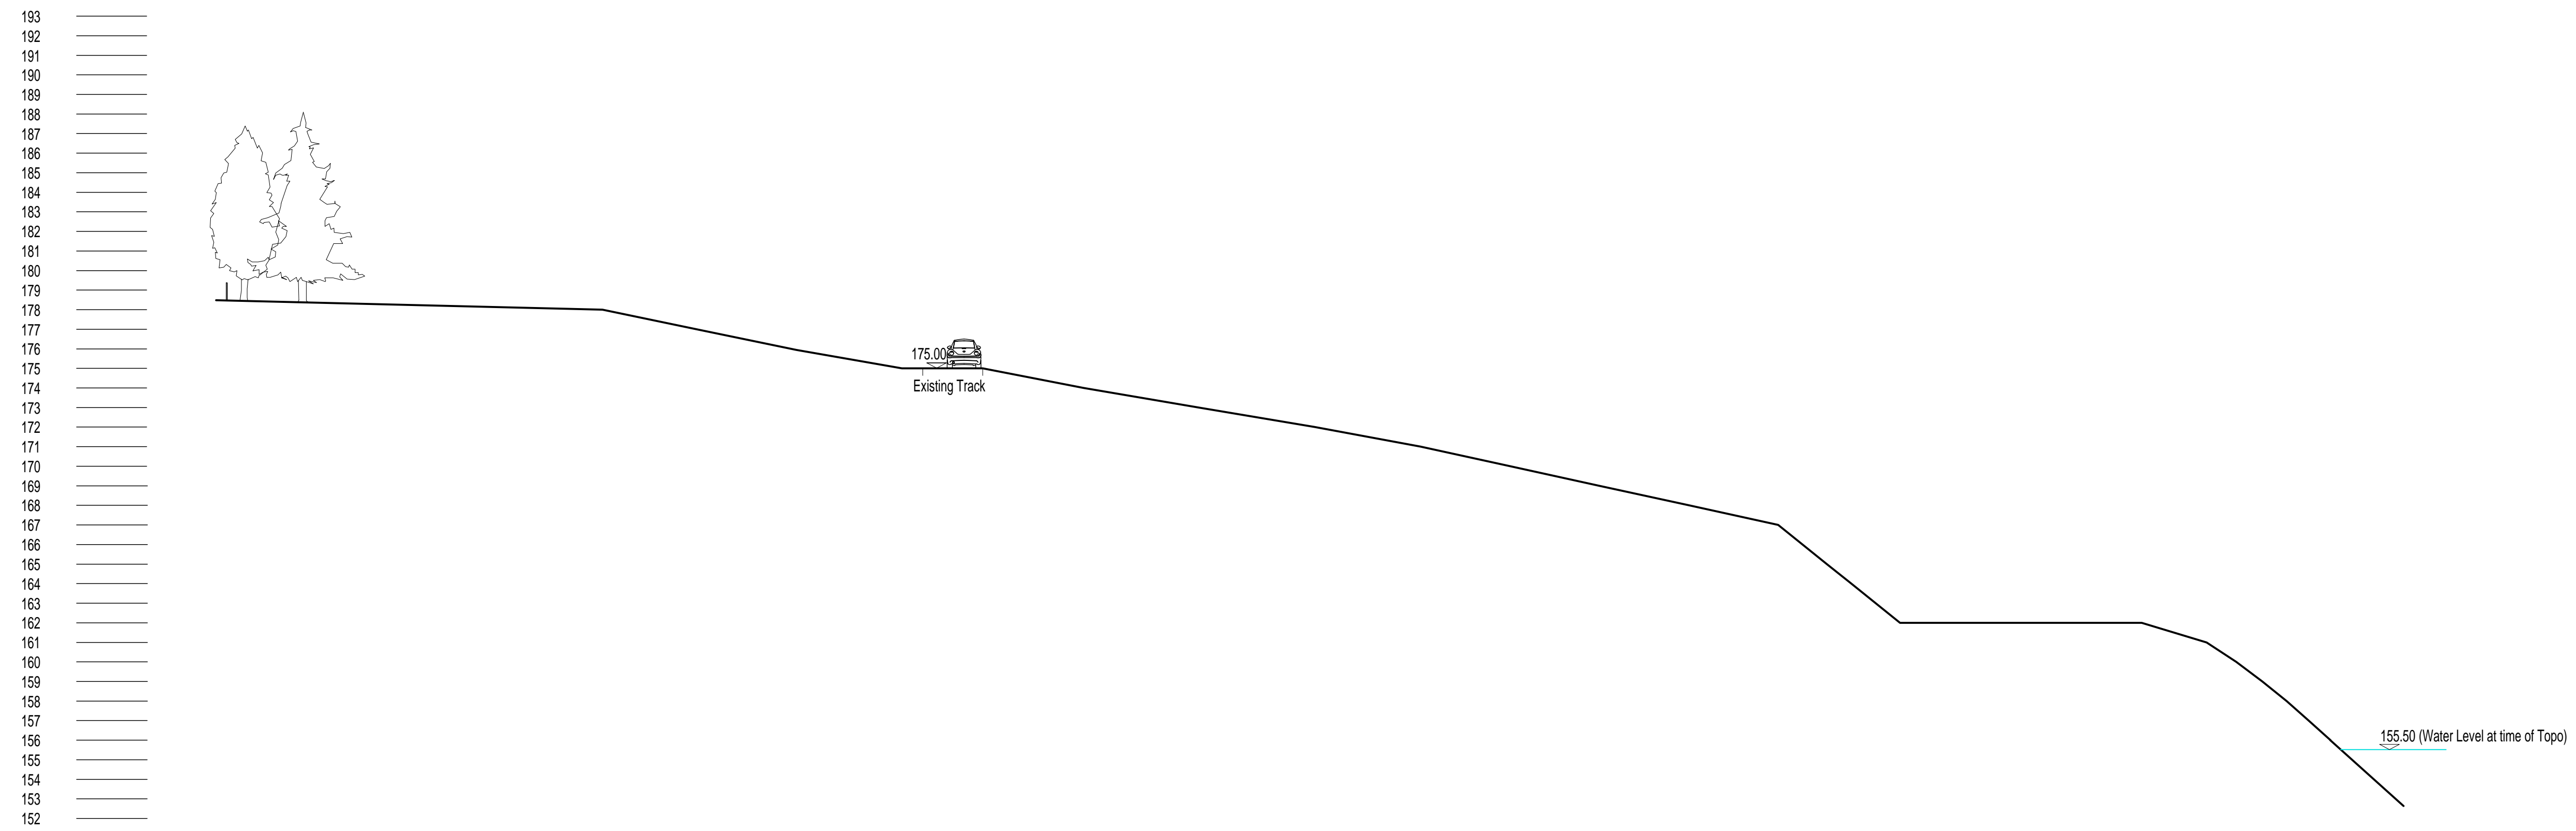

SECTION Q3-MM- Proposed

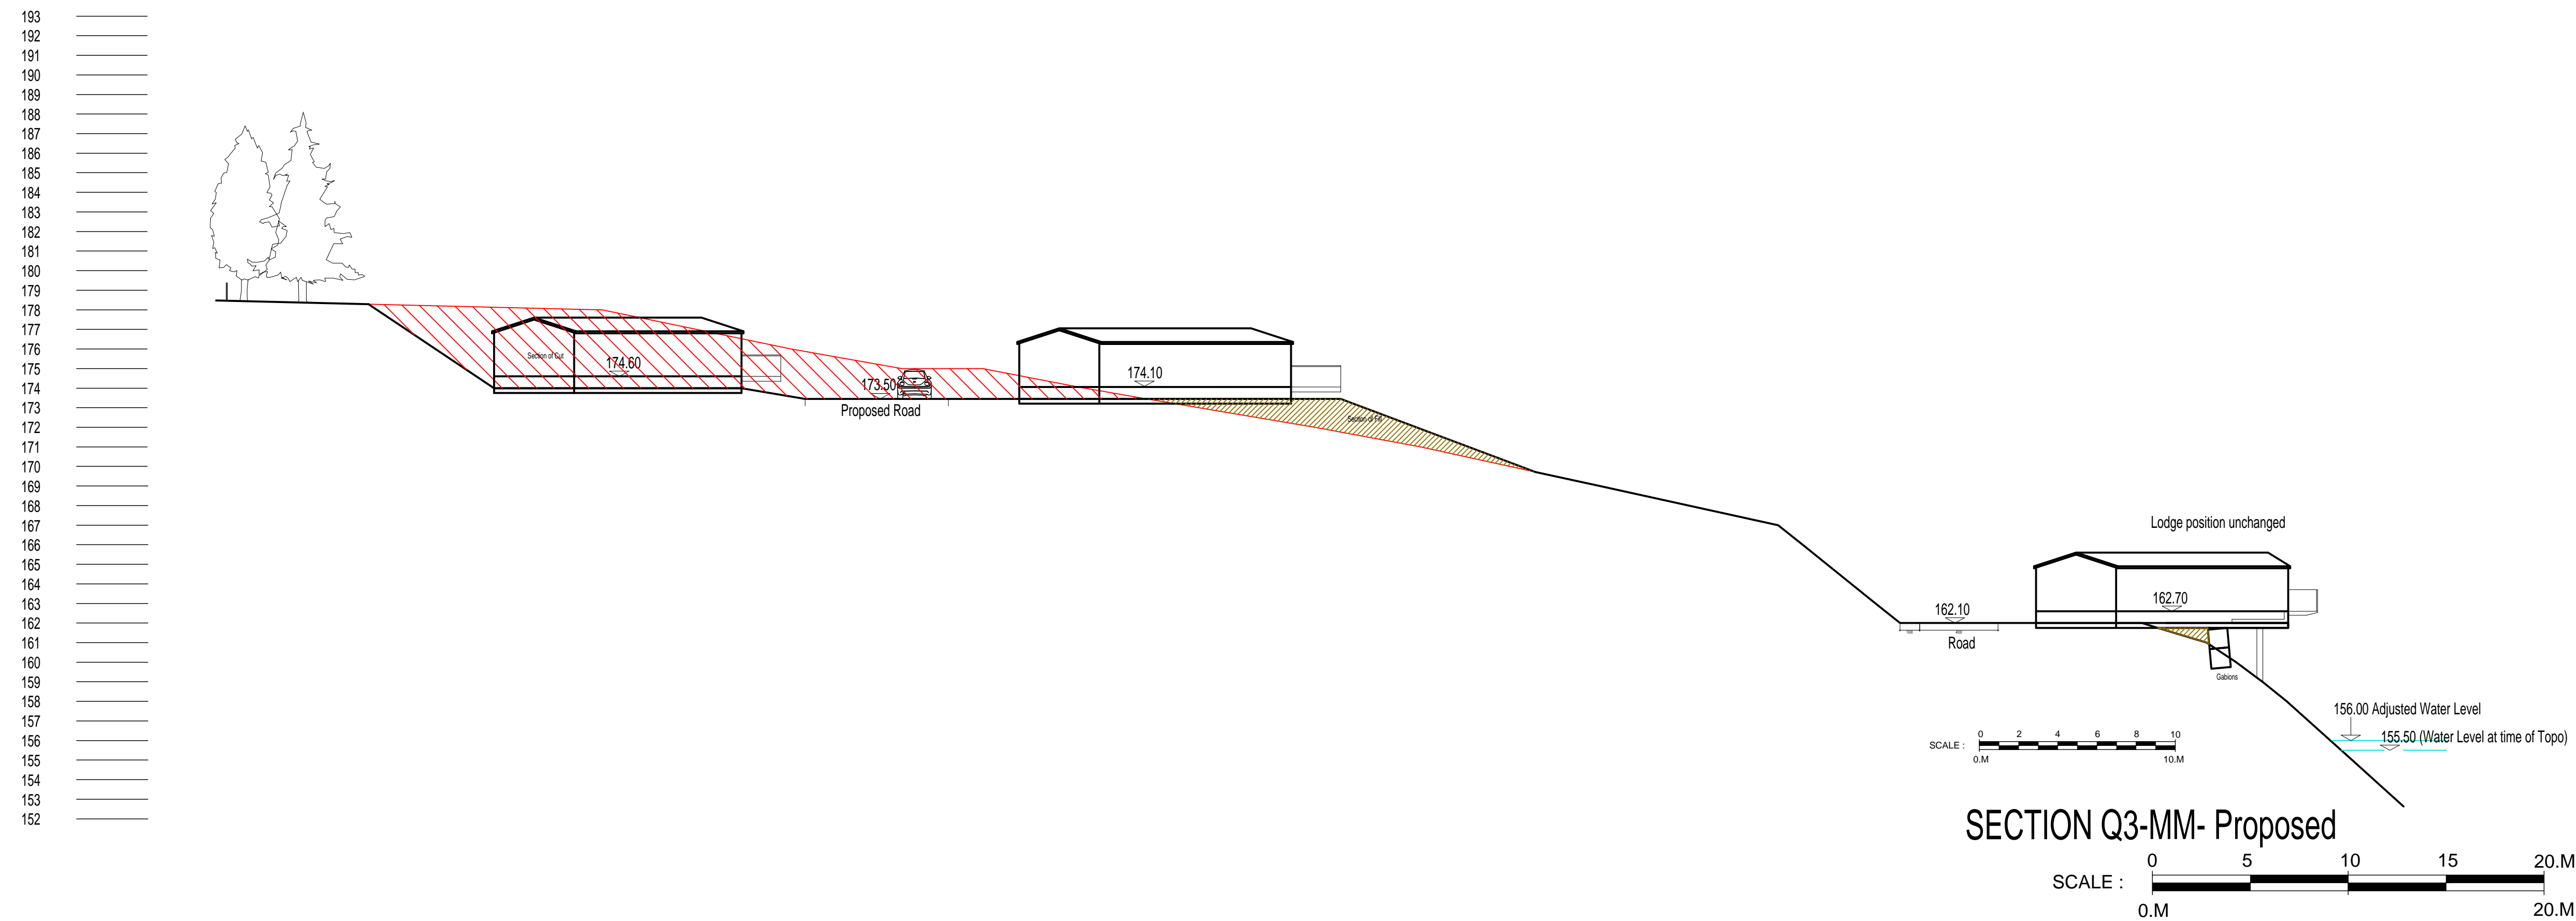

2	LEVELS UPDATED	05.08.20
1	SCALE BAR ADDED-ANNOTATIONS & DWG NUMBER UPDATED	08.07.20
Revision	Description	Date

NB DA
Architects

www.nbda-architects.co.uk Tel 01625 575550

Client LAVER LEISURE (OAKAMOOR) LTD

Project MONEYSTONE PARK DEVELOPMENT

Drawing GA SITE SECTIONS
QUARRY 3
SECTION MM

Drawing No. 1733/MP-141 Revision 2
Scale 1:200@A1 Date 23.06.20 Drawn T.J.F