



SECTION HUB-DD- Existing

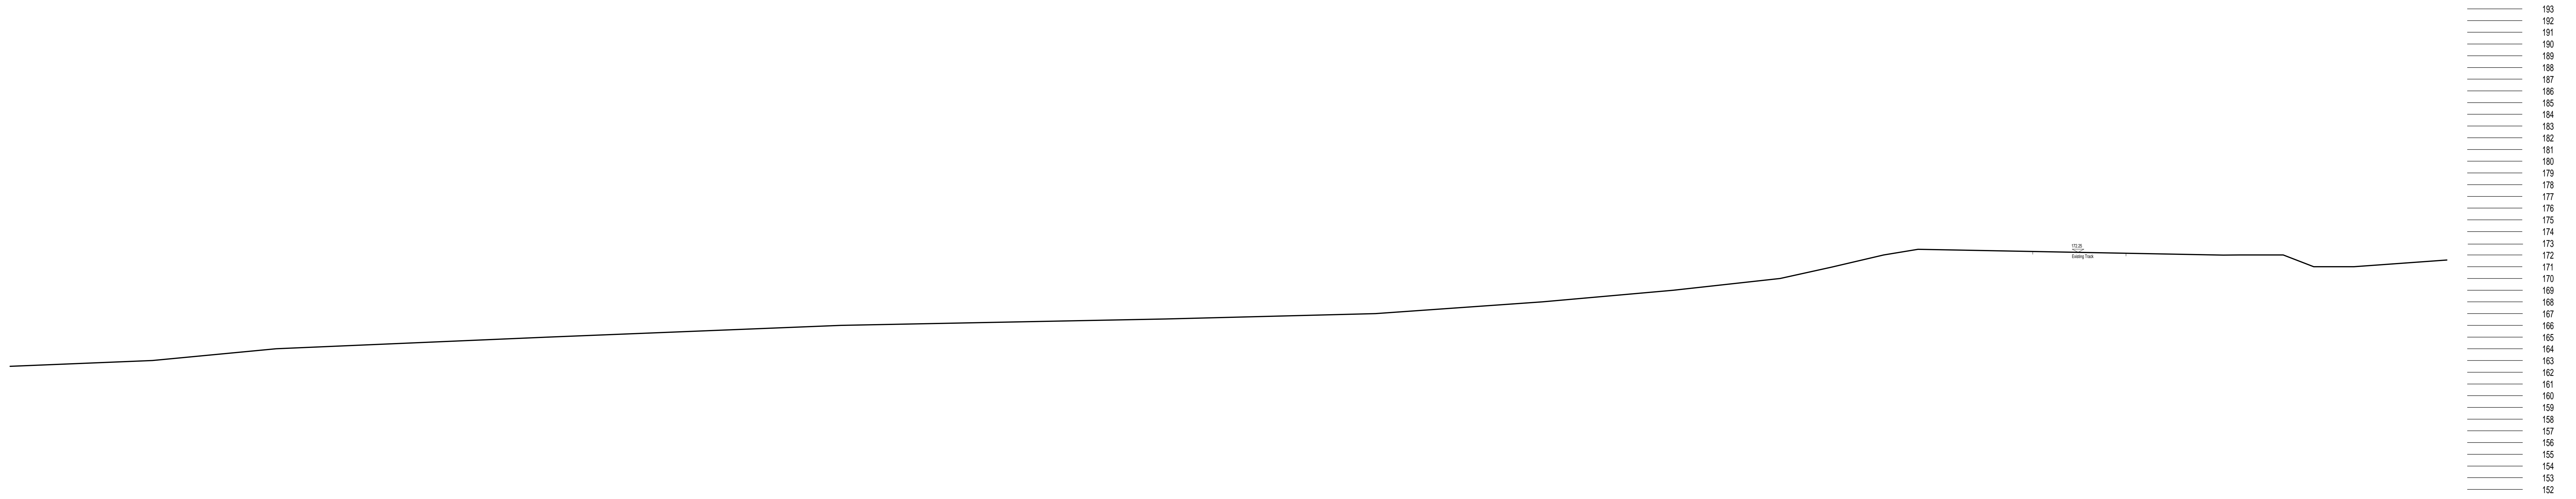

SECTION HUB-DD- Proposed

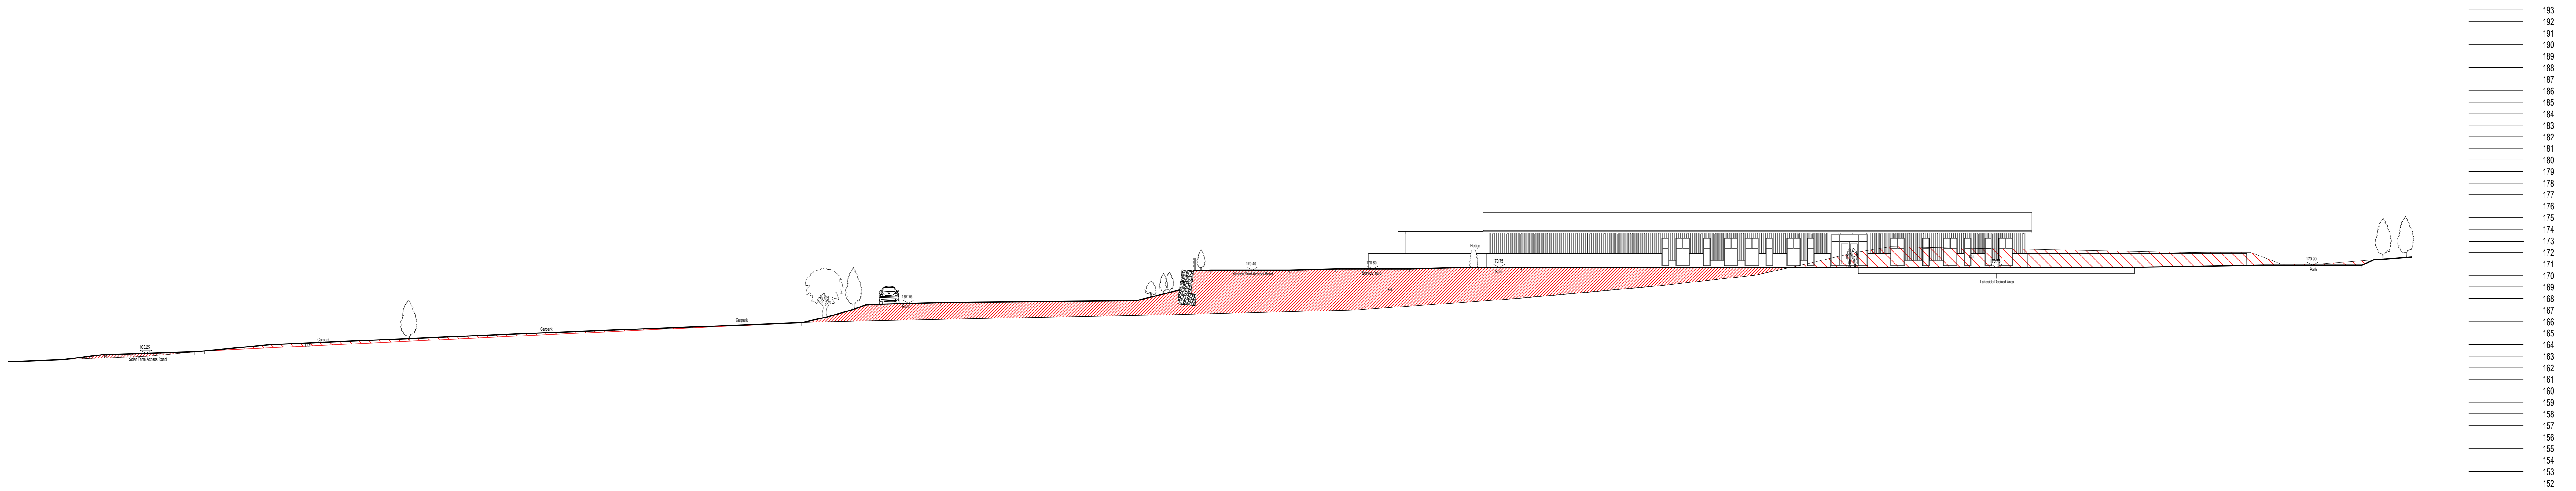

Revision	Description	Date
1	HUB BUILDING ADDED	21.02.20



www.nbda-architects.co.uk Tel: 01625 575550

Client LAVER LEISURE (OAKMOOR) LTD

Project MONEYSTONE PARK DEVELOPMENT


Drawing GA SITE SECTIONS

HUB AREA

SECTION DD

Drawing No: 1733-MP-136 Revision: 1

Scale: 1:200@A0 Date: 18.02.20 Drawn: T.J.F.

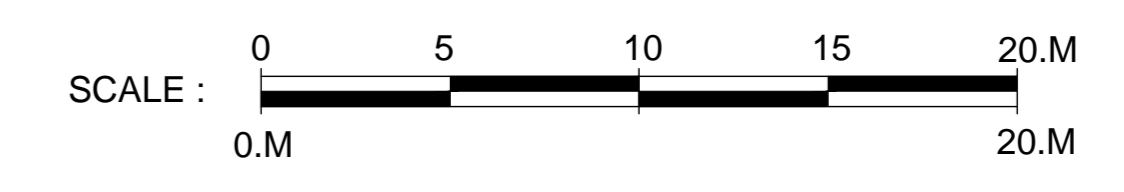

A0 Drawing