


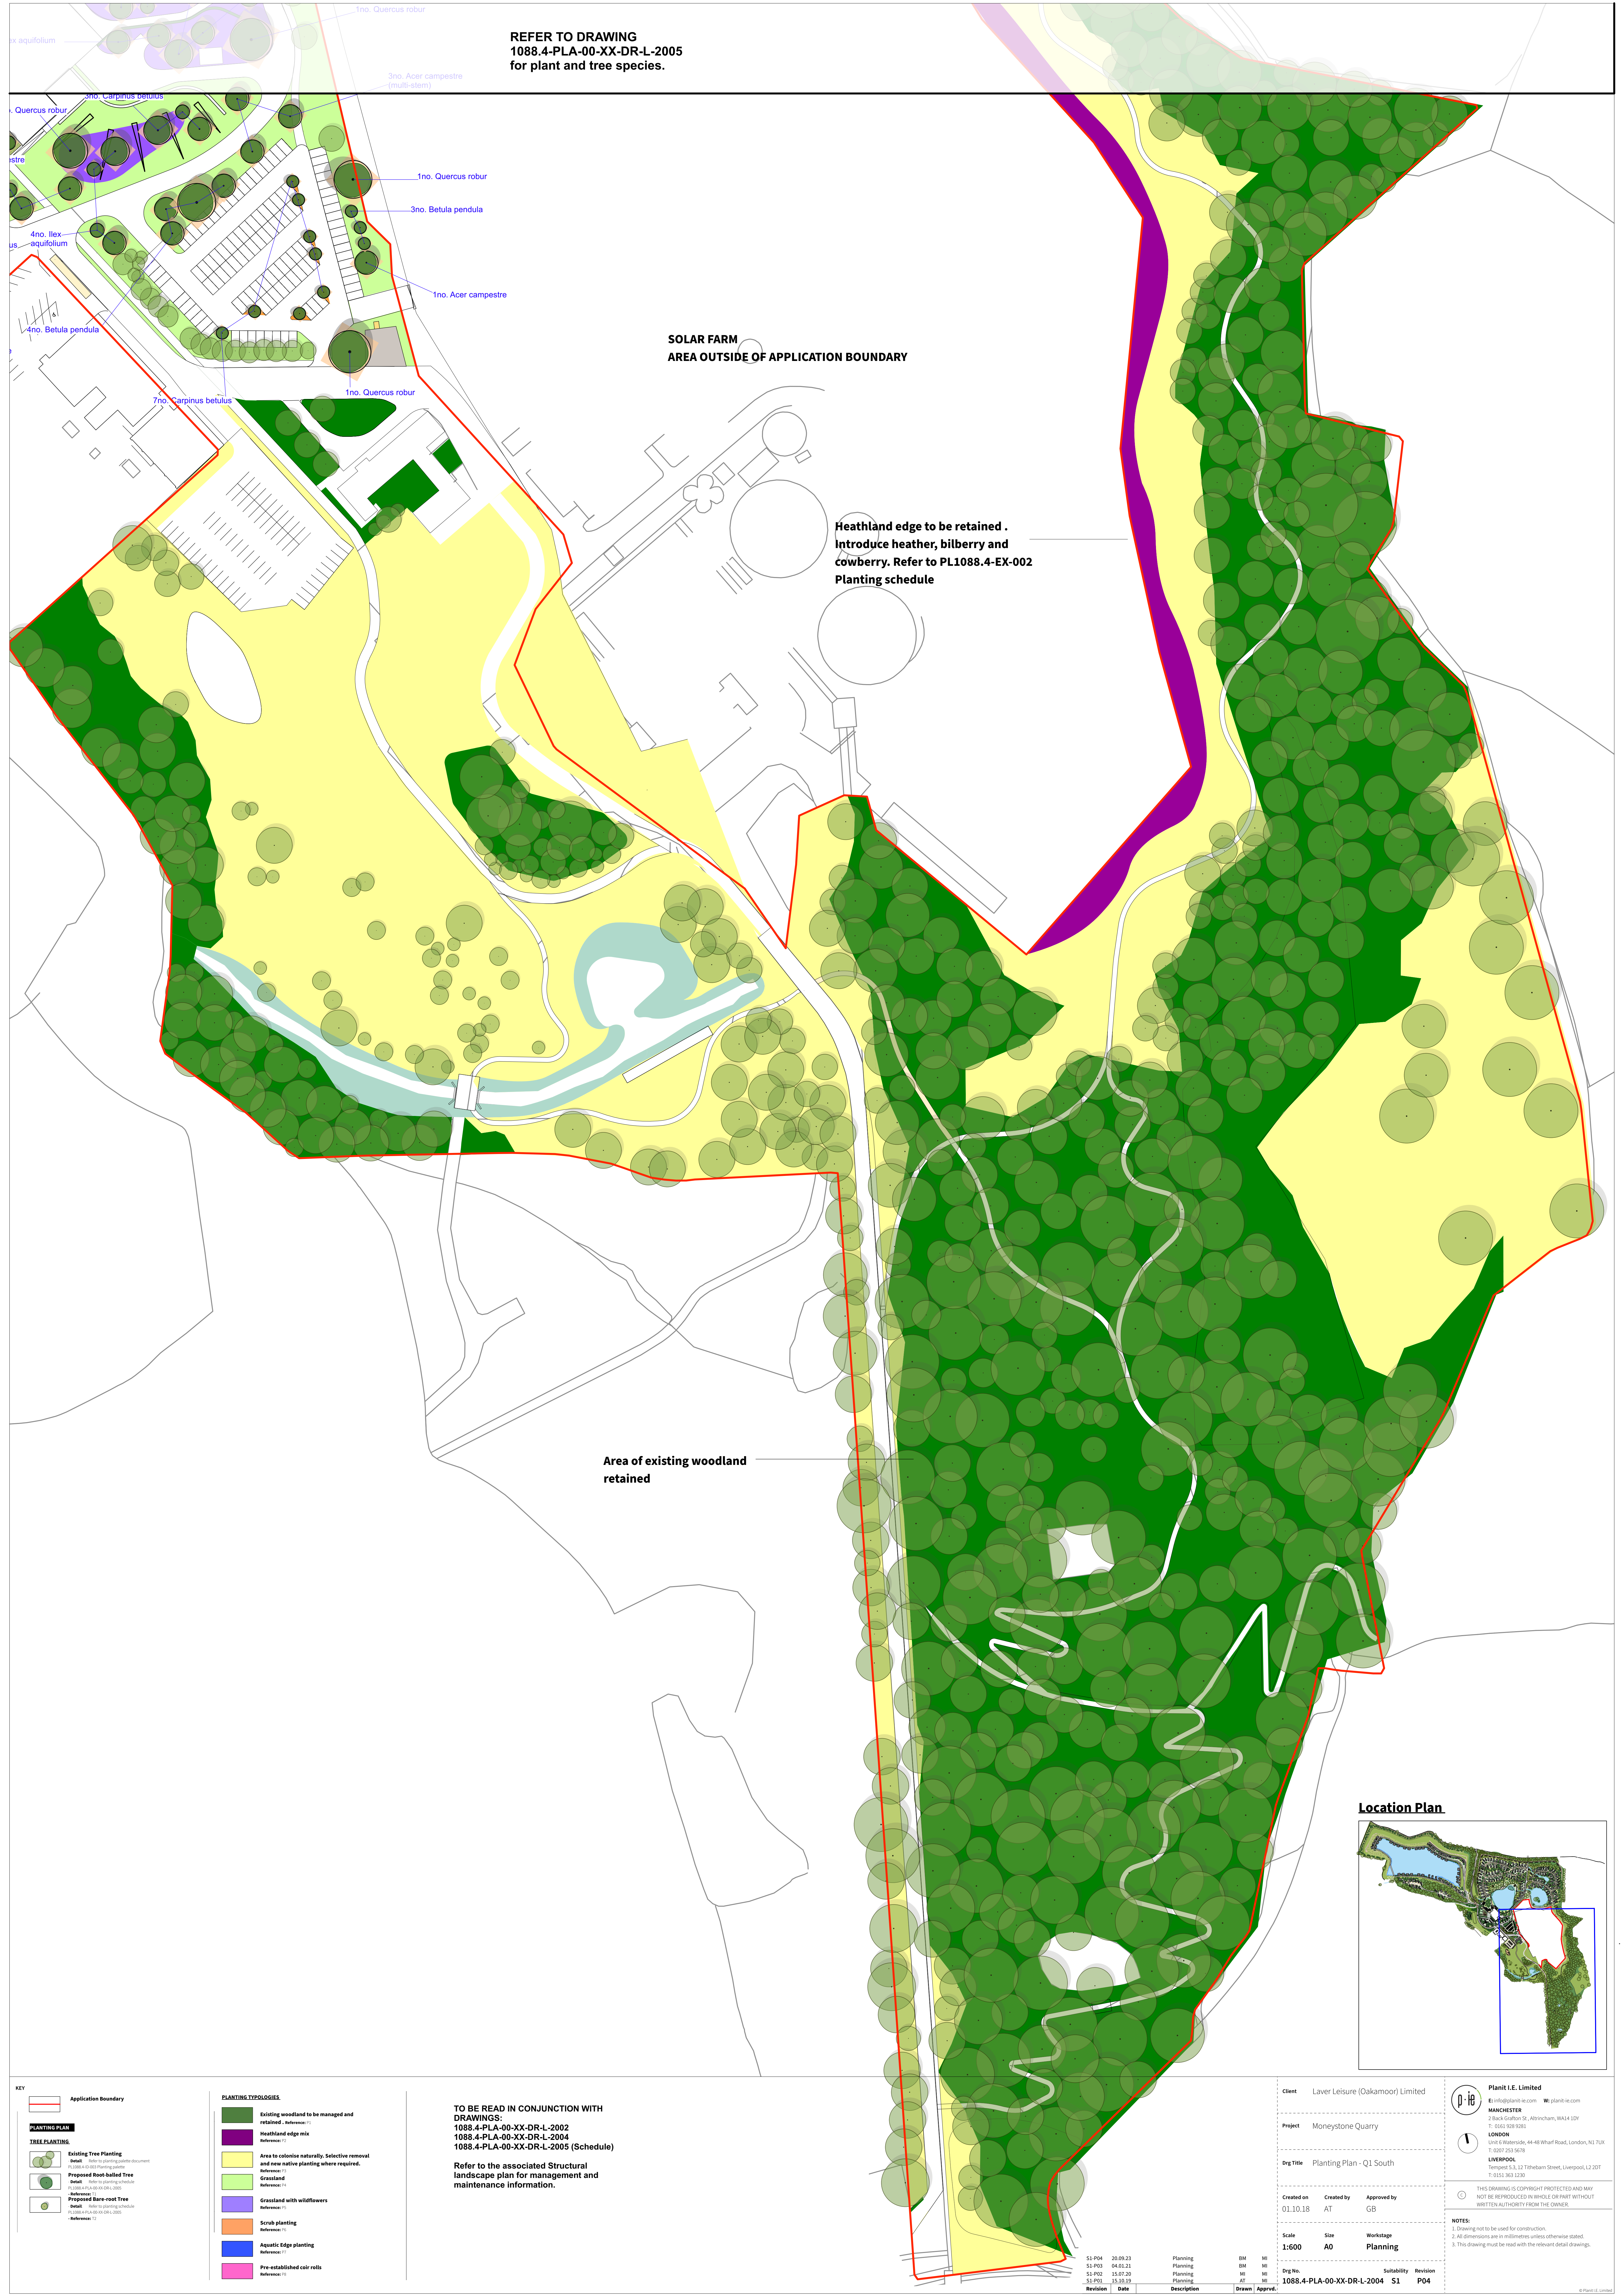


REFER TO DRAWING
1088.4-PLA-00-XX-DR-L-2005
for plant and tree species.

SOLAR FARM
AREA OUTSIDE OF APPLICATION BOUNDARY

Heathland edge to be retained .
Introduce heather, bilberry and
cowberry. Refer to PL1088.4-EX-002
Planting schedule

Area of existing woodland
retained

Location Plan

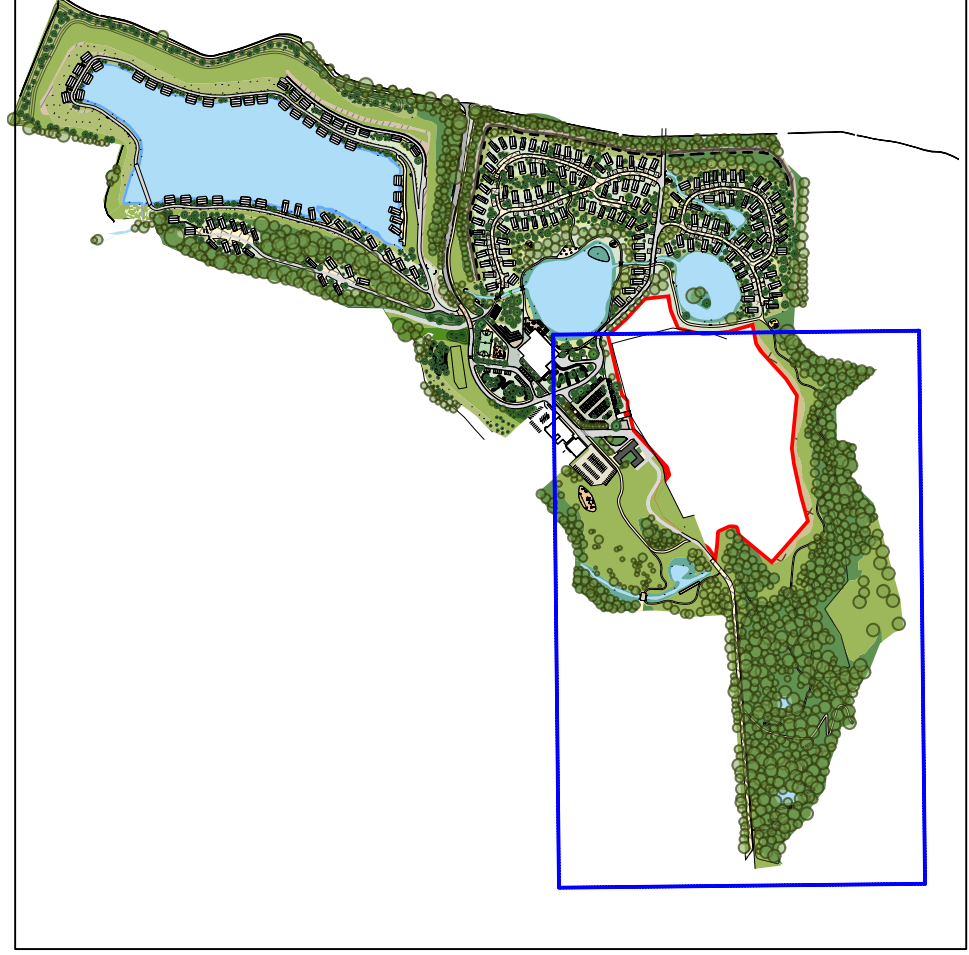

KEY

Application Boundary

PLANTING PLAN

Existing Tree Planting
- Refer to planting schedule document
- Reference: 10

Proposed Root-balled Tree
- Refer to planting schedule document
- Reference: 10

Proposed Bare-root Tree
- Refer to planting schedule document
- Reference: 10

PLANTING TYPOLOGIES

Existing woodland to be managed and retained - Reference: 10

Heathland edge mix - Reference: 10

Area to colonise naturally, selective removal and new native planting where required. - Reference: 10

Grassland - Reference: 10

Grassland with wildflowers - Reference: 10

Scrub planting - Reference: 10

Aquatic Edge planting - Reference: 10

Pre-established coir rolls - Reference: 10

TO BE READ IN CONJUNCTION WITH DRAWINGS:
1088.4-PLA-00-XX-DR-L-2002
1088.4-PLA-00-XX-DR-L-2004
1088.4-PLA-00-XX-DR-L-2005 (Schedule)

Refer to the associated Structural landscape plan for management and maintenance information.

Revision	Date	Description	Drawn	Approved
S1-P01	20.09.23	Planning	BM	MI
S1-P02	24.01.21	Planning	BM	MI
S1-P02	15.07.20	Planning	MI	MI
S1-P01	15.09.19	Planning	AT	MI

Client	Laver Leisure (Oakamoor) Limited
Project	Moneystone Quarry
Dwg Title	Planting Plan - Q1 South
Created on	01.10.18
Created by	AT
Approved by	GB
Scale	1:600
Size	A0
Workstage	Planning
Dwg No.	1088.4-PLA-00-XX-DR-L-2004
Suitability	S1
Revision	P04

Plant I.E. Limited
E: info@plant-ie.com W: plant-ie.com
MANCHESTER
2 Stock Grafton St., Altrincham, WILK14 1DW
T: 0161 939 9381
F: 0161 939 9381
LIVERPOOL
Mersey S.S., 12 T. Wharfedale Street, Liverpool, L2 2DT
T: 0151 963 1290

NOTES:
1. This drawing is not to be used for construction.
2. All dimensions are in millimetres unless otherwise stated.
3. This drawing must be read with the relevant detail drawings.