

THIS DRAWING IS COPYRIGHT PROTECTED AND MAY NOT BE REPRODUCED IN WHOLE OR PART WITHOUT WRITTEN AUTHORITY FROM THE OWNER.

- NOTES:**
- Drawing not to be used for construction.
 - All dimensions are in millimetres unless otherwise stated.
 - This drawing must be read with the relevant detail drawings.

KEY

OUTFALL KEY

- Site boundary for outfall application

TREE PLANTING

- Existing Tree Retained
- Tree removed
Refer to Arboricultural assessment by Urban Green


SOFTWORKS

- Area to colonise naturally

OTHER ITEMS

- 1.1m high post and rail timber fence
To top of embankment

NOTE
Gradients and levels are shown approximately. Refer to engineers proposals for detail

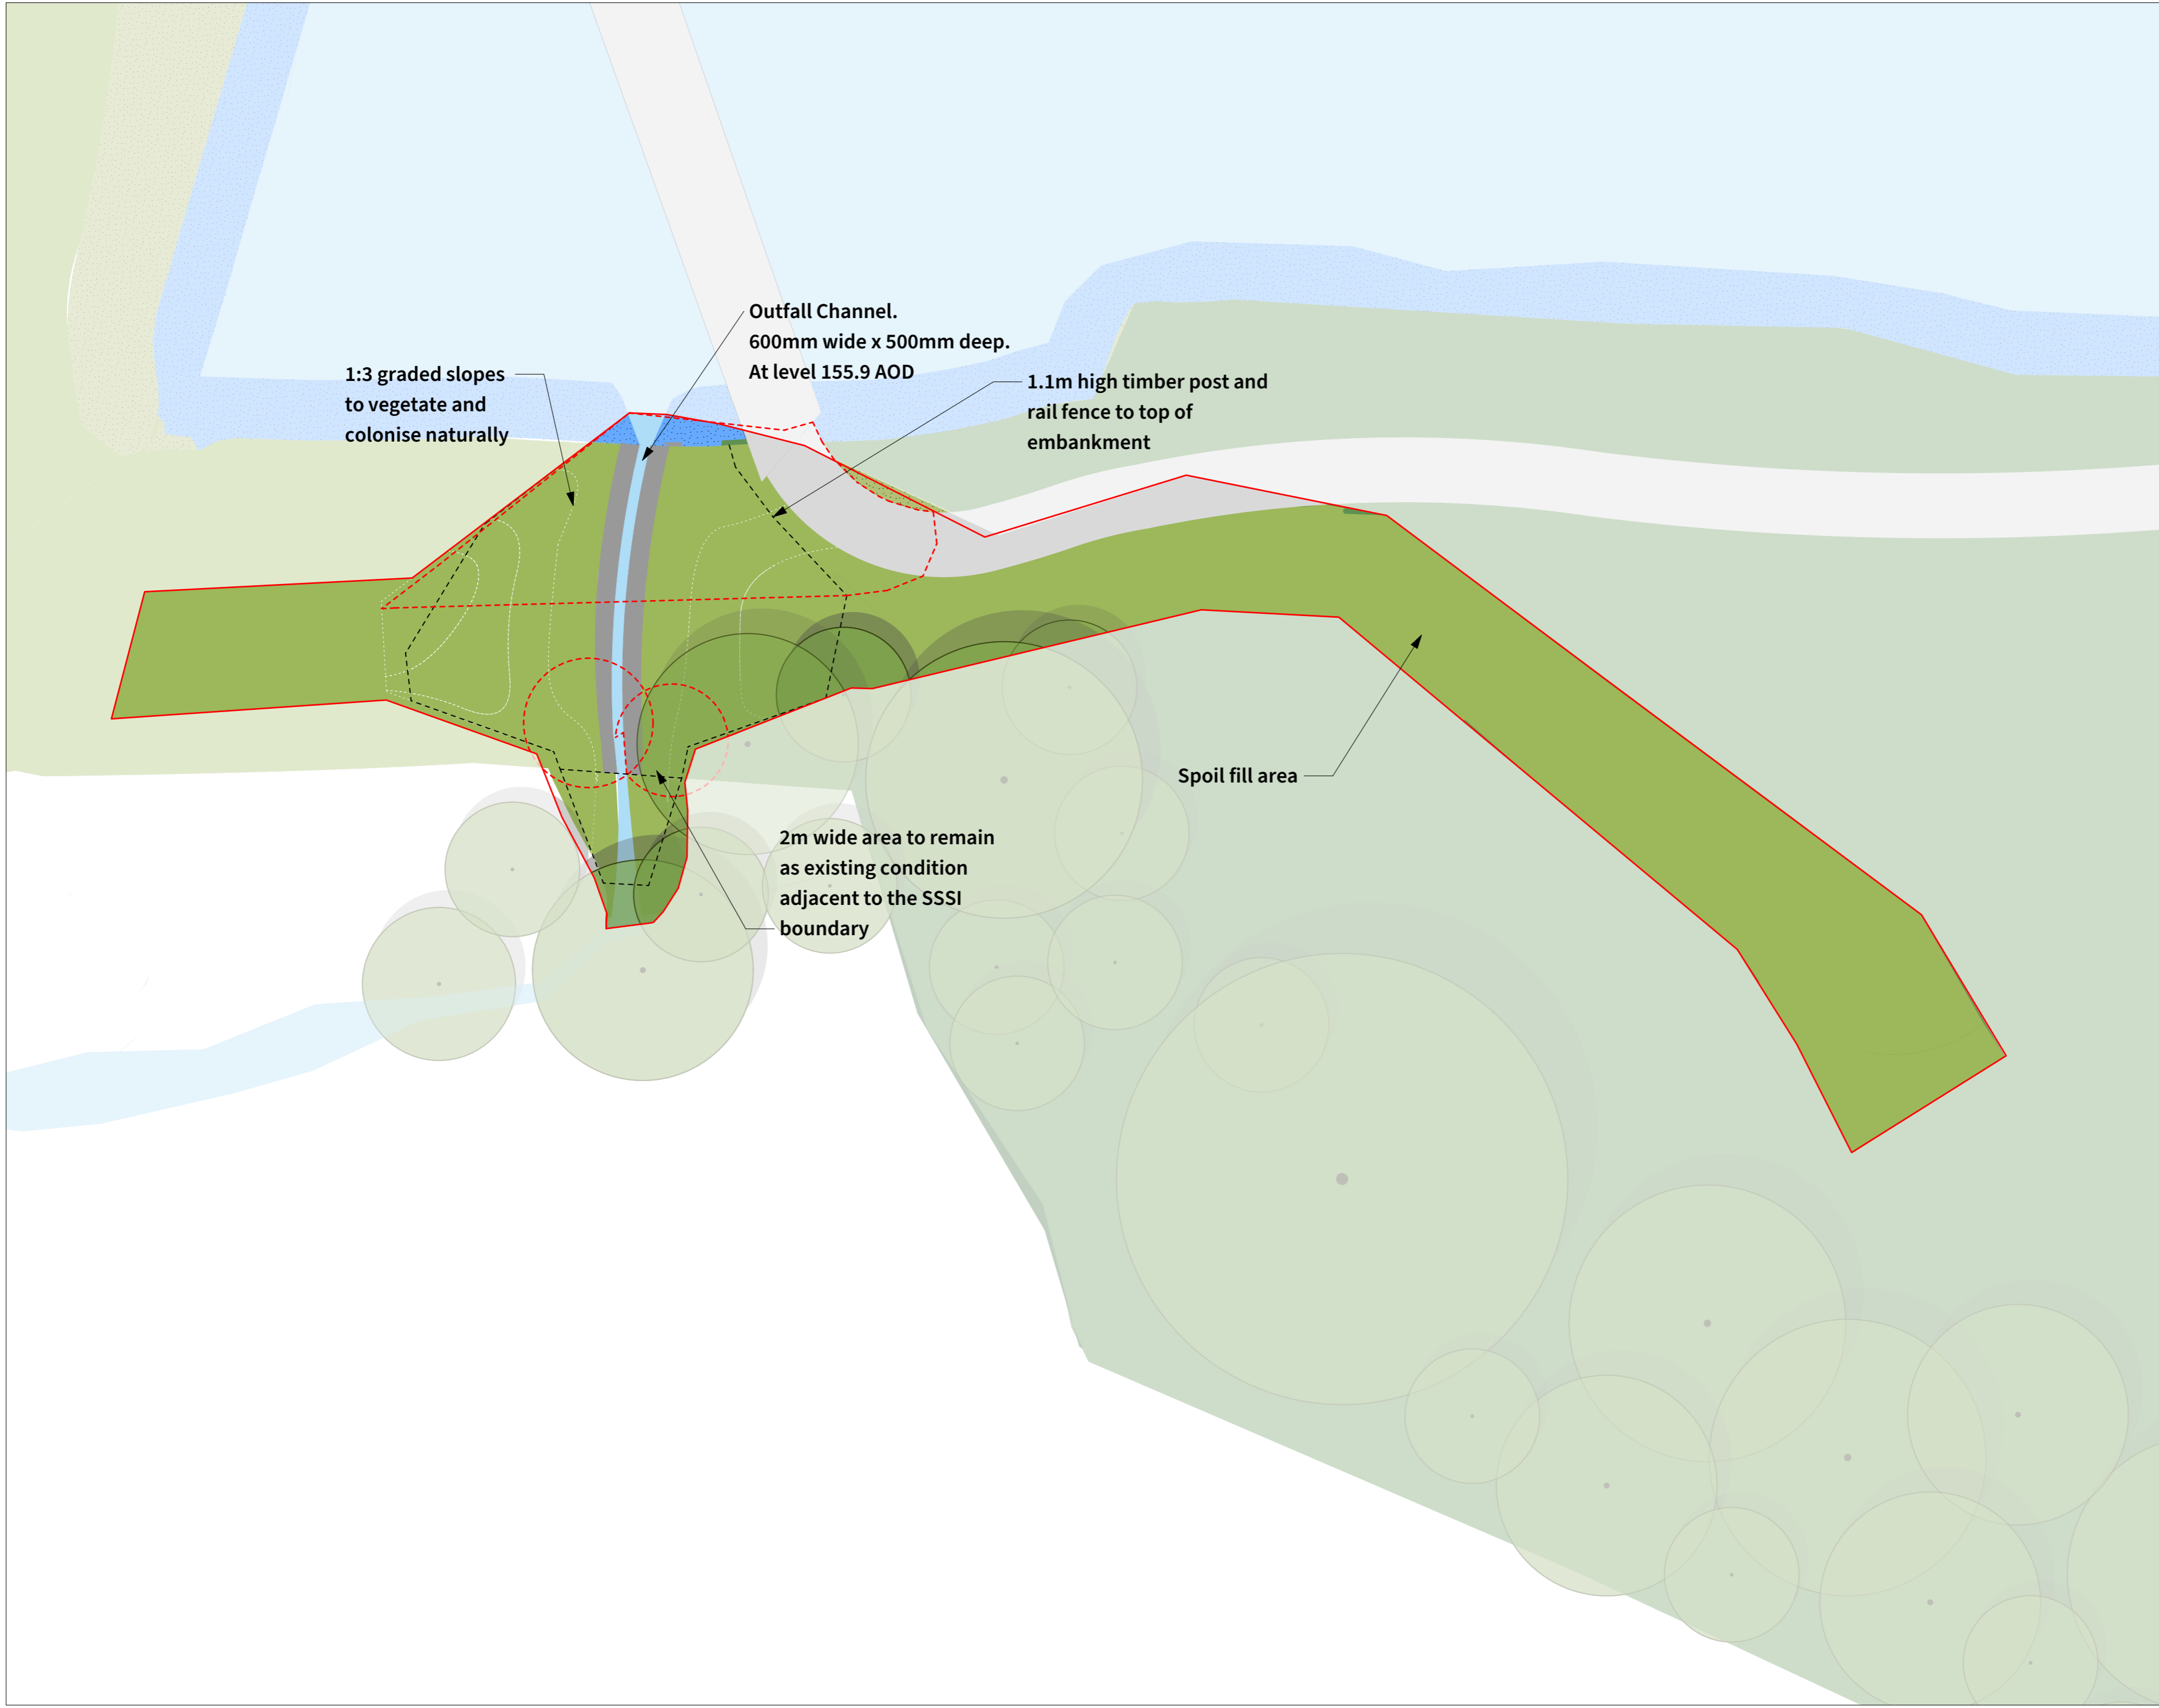

1:3 graded slopes to vegetate and colonise naturally

Outfall Channel.
600mm wide x 500mm deep.
At level 155.9 AOD

1.1m high timber post and rail fence to top of embankment

Spoil fill area

2m wide area to remain as existing condition adjacent to the SSSI boundary

S1-P03	22.12.21	Planning	BT	MI
S1-P02	25.11.19	Planning	EM	MI
S1-P01	01.11.19	Planning	EM	MI

Revision	Date	Description	Drawn	Apprvd.
----------	------	-------------	-------	---------

Planit I.E. Limited
E: info@planit-ie.com W: planit-ie.com
MANCHESTER
2 Back Grafton St., Altrincham, WA14 1DY
T: 0161 928 9281
LONDON
Unit 6 Waterside, 44-48 Wharf Road, London, N1 7UX
T: 0207 253 5678
LIVERPOOL
Tempest S.S. 12 Tithebarn Street, Liverpool, L2 2DT
T: 0151 363 1230

Client Laver Leisure (Oakmoor) Limited

Project Moneystone Quarry

Drg Title Landscape General Arrangement - Outfall Area

Created on 01-11-19 Created by BM Approved by MI

Scale 1:250 Size A2 Workstage Planning

Drg No. 1088.4-PLA-00-XX-DR-L-0007 Suitability S1 Revision P03