



KEY:

- Tree Canopies N, S, E & W.
- Tree Protection Area based on Calculated radii.
- Tree Quality A with high priority for retention.
- Tree Quality B with Moderate priority for retention.
- Tree Quality C with Low priority for retention and trees outside the site.
- Tree of Quality/Reason R to be recommended for removal. (see report text)
- Tree Root Protection Fence

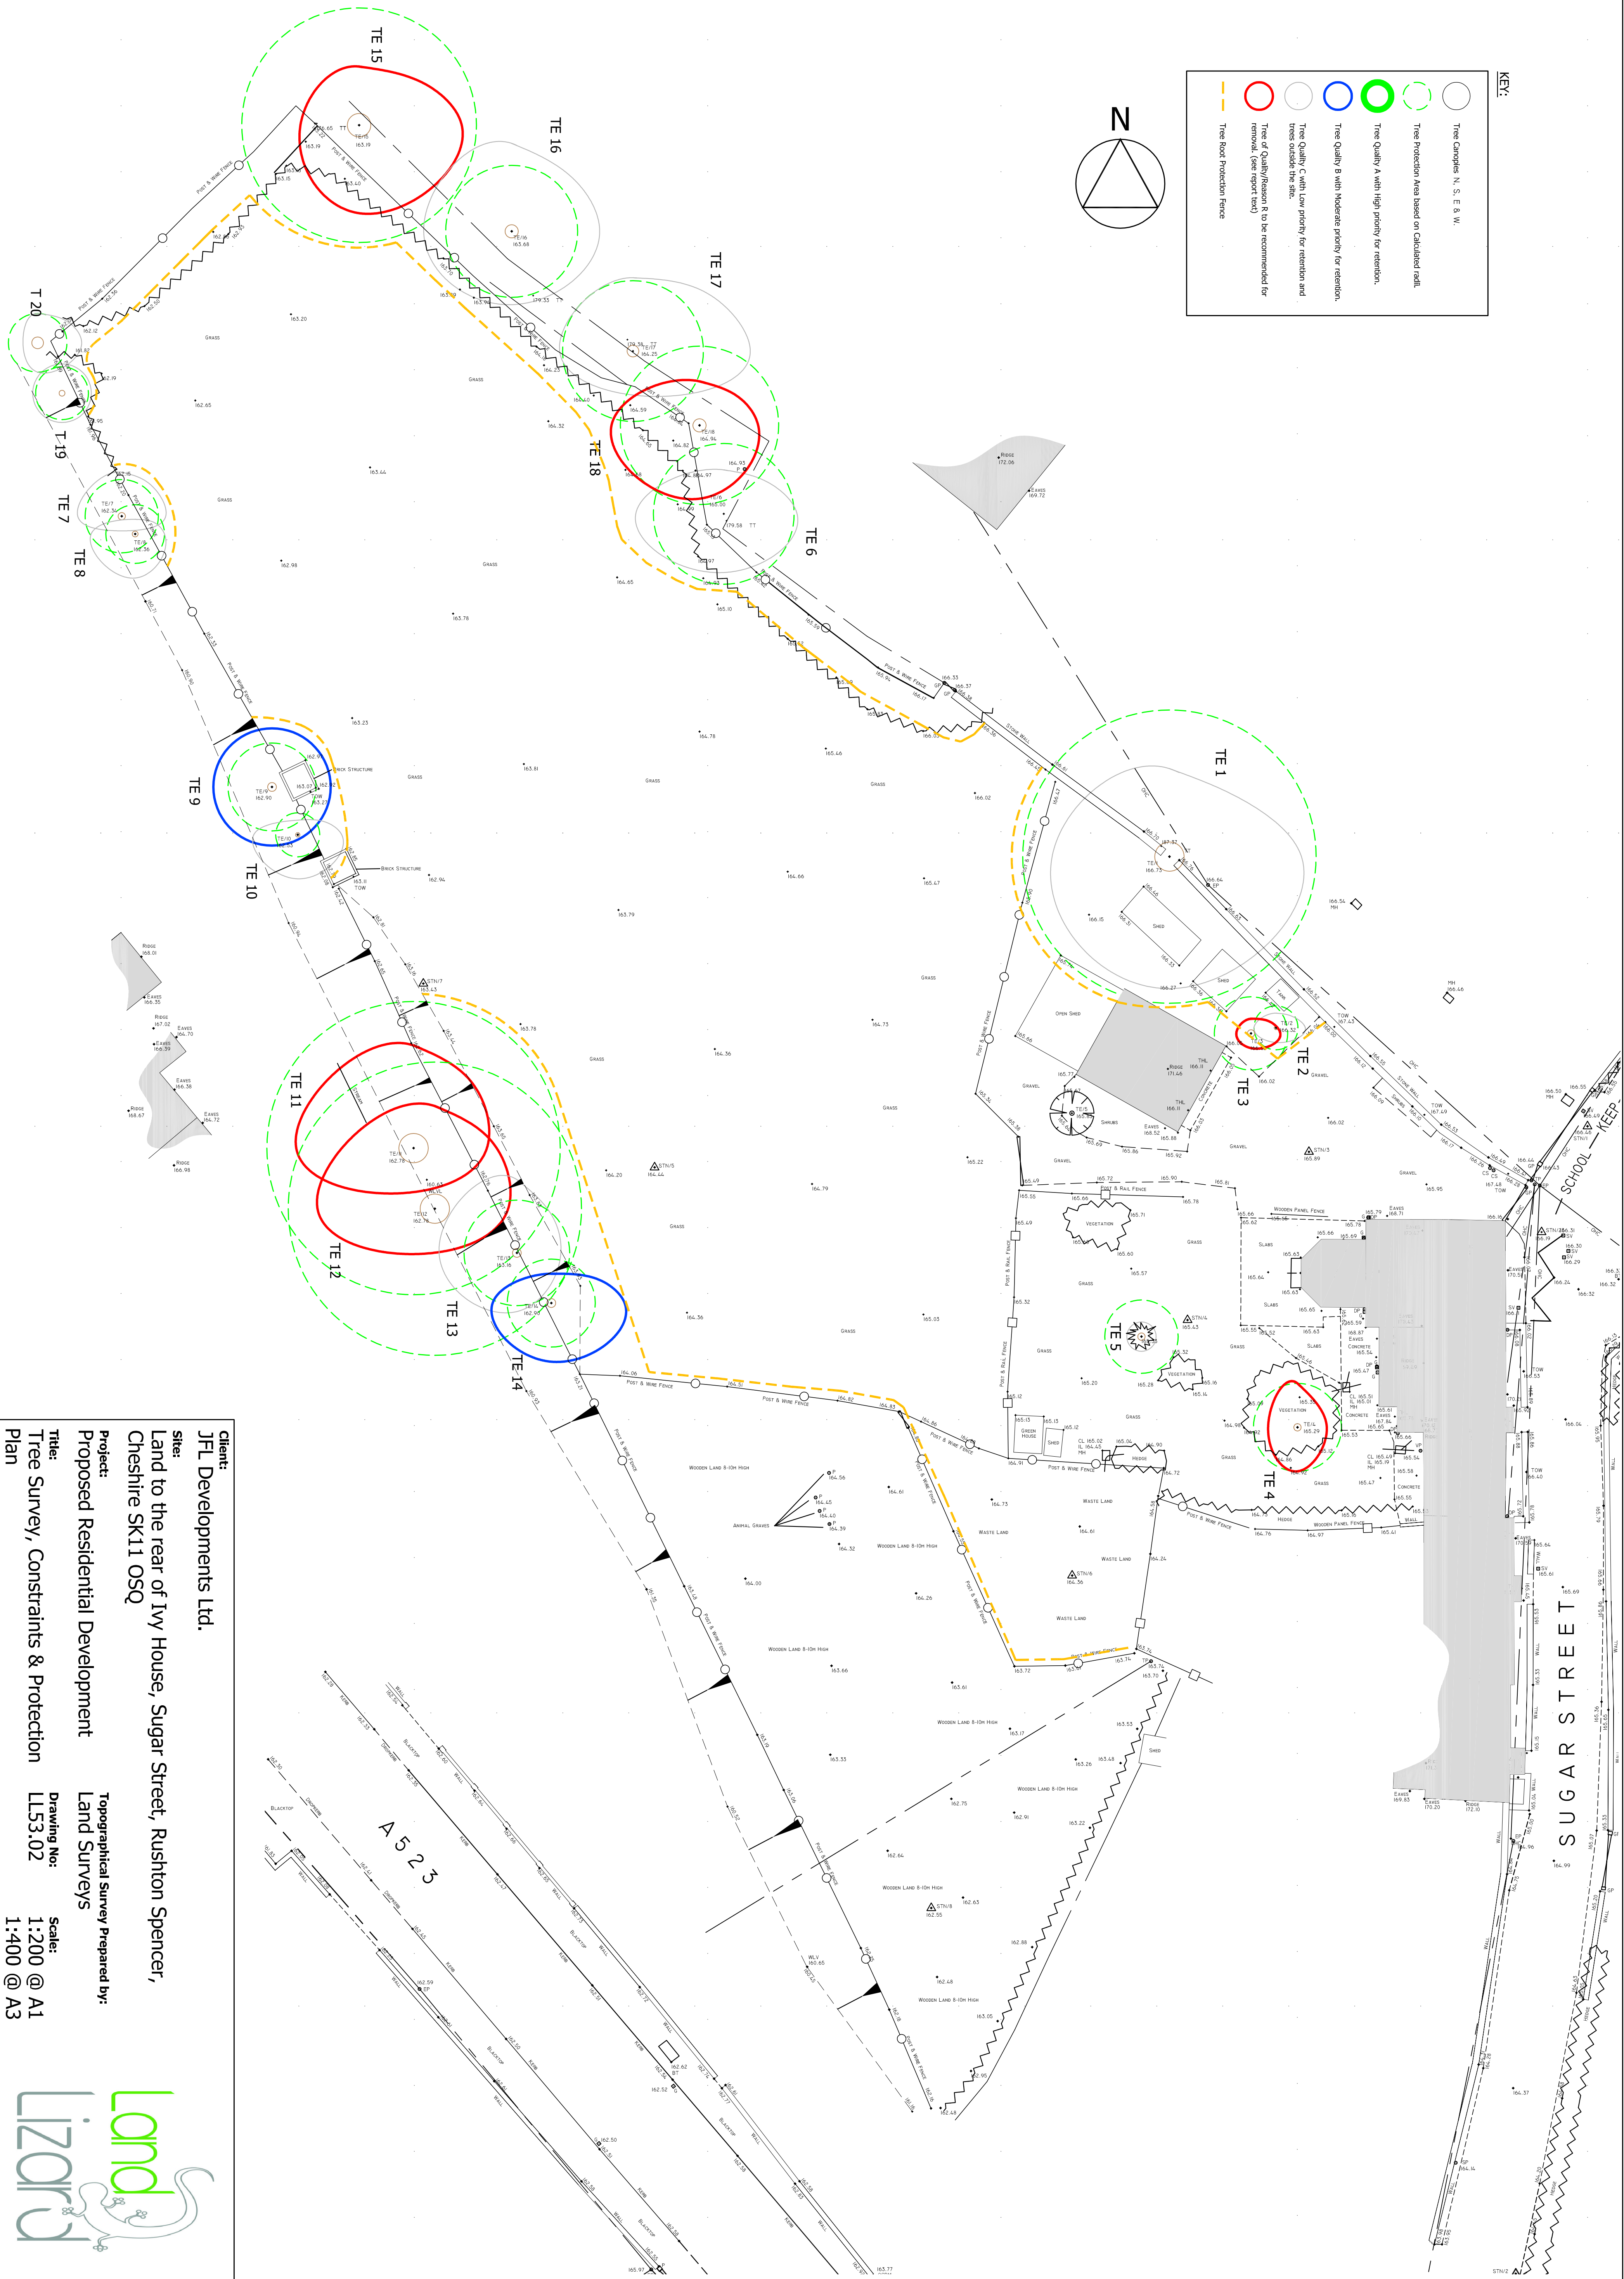

Client: JFL Developments Ltd.
Site: Land to the rear of Ivy House, Sugar Street, Rushton Spencer, Cheshire SK11 0SQ
Project: Proposed Residential Development
Title: Tree Survey, Constraints & Protection Plan
Drawing No: LL53.02
Scale: 1:200 @ A1
1:400 @ A3

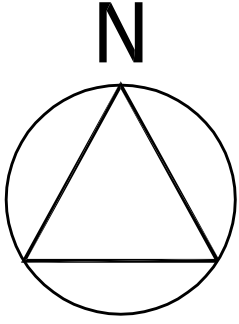