


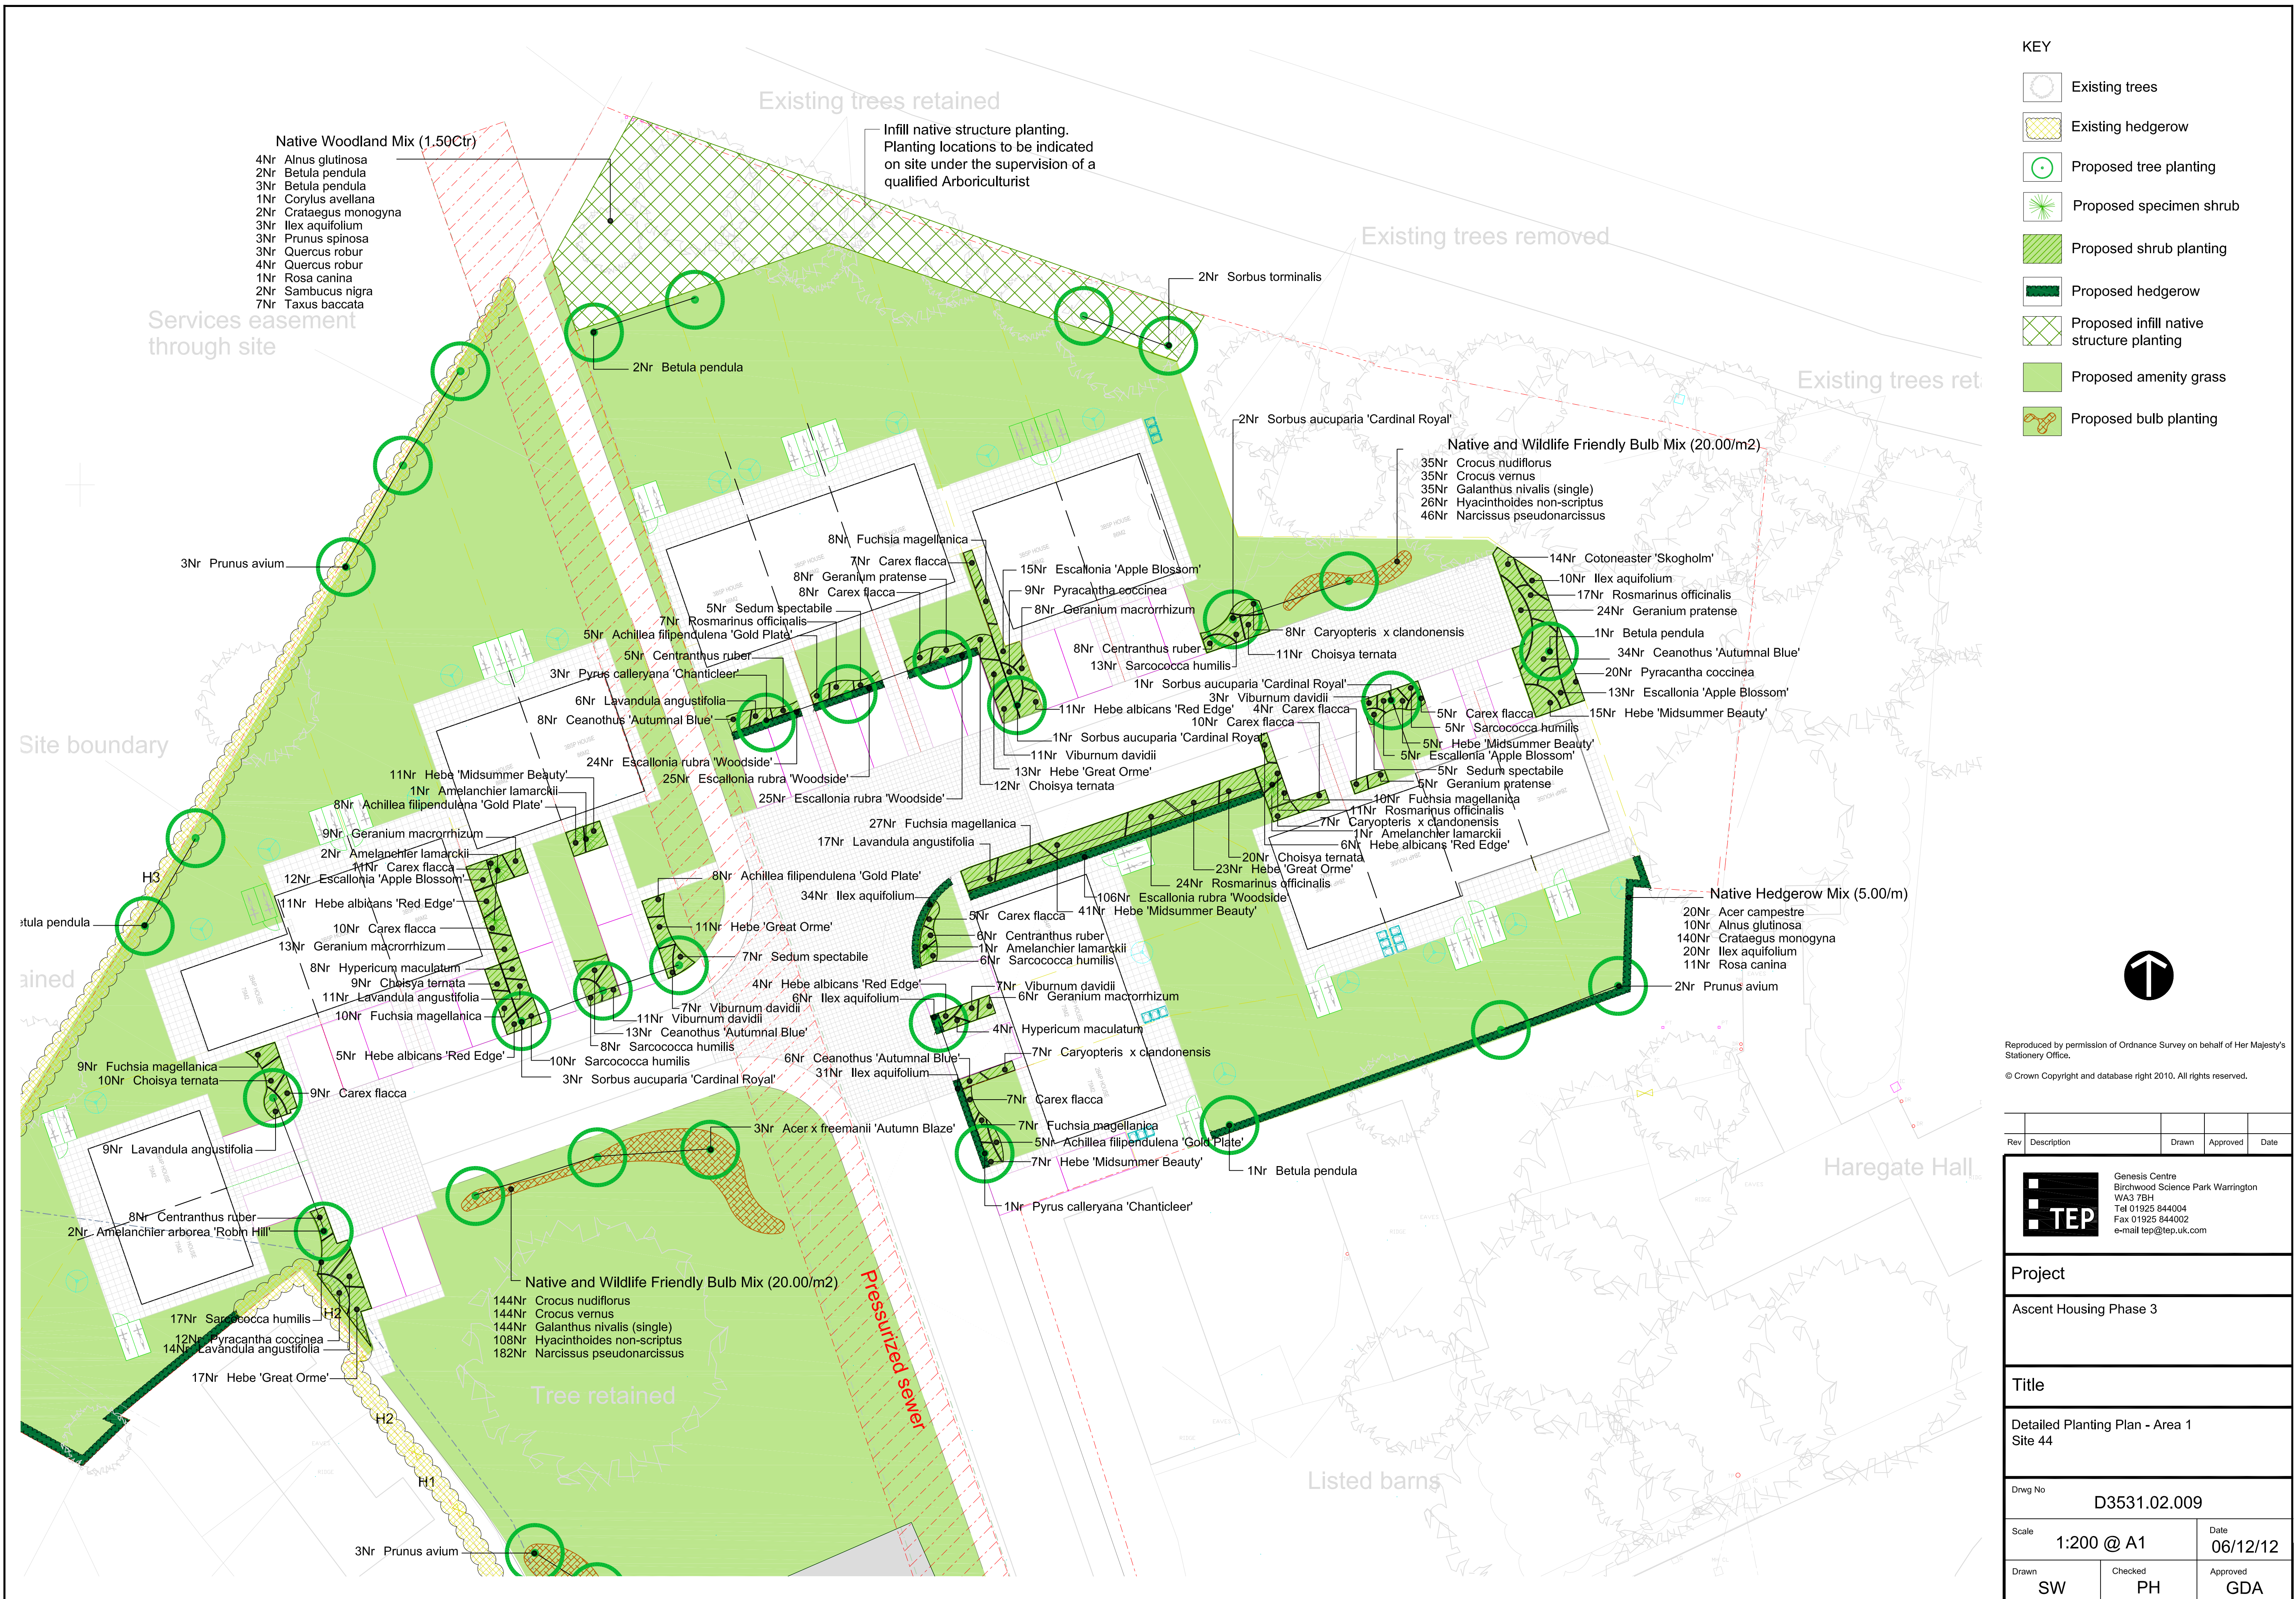

KEY

- Existing trees
- Existing hedgerow
- Proposed tree planting
- Proposed specimen shrub
- Proposed shrub planting
- Proposed hedgerow
- Proposed infill native structure planting
- Proposed amenity grass
- Proposed bulb planting

Reproduced by permission of Ordnance Survey on behalf of Her Majesty's Stationary Office.
© Crown Copyright and database right 2010. All rights reserved.

Rev	Description	Drawn	Approved	Date
-----	-------------	-------	----------	------

TEP
Genesis Centre
Birchwood Science Park Warrington
WA3 7BH
Tel 01925 844004
Fax 01925 844002
e-mail tep@tep.uk.com

Project

Ascent Housing Phase 3

Title

Detailed Planting Plan - Area 1
Site 44

Drwg No
D3531.02.009

Scale 1:200 @ A1	Date 06/12/12
Drawn SW	Checked PH
	Approved GDA