


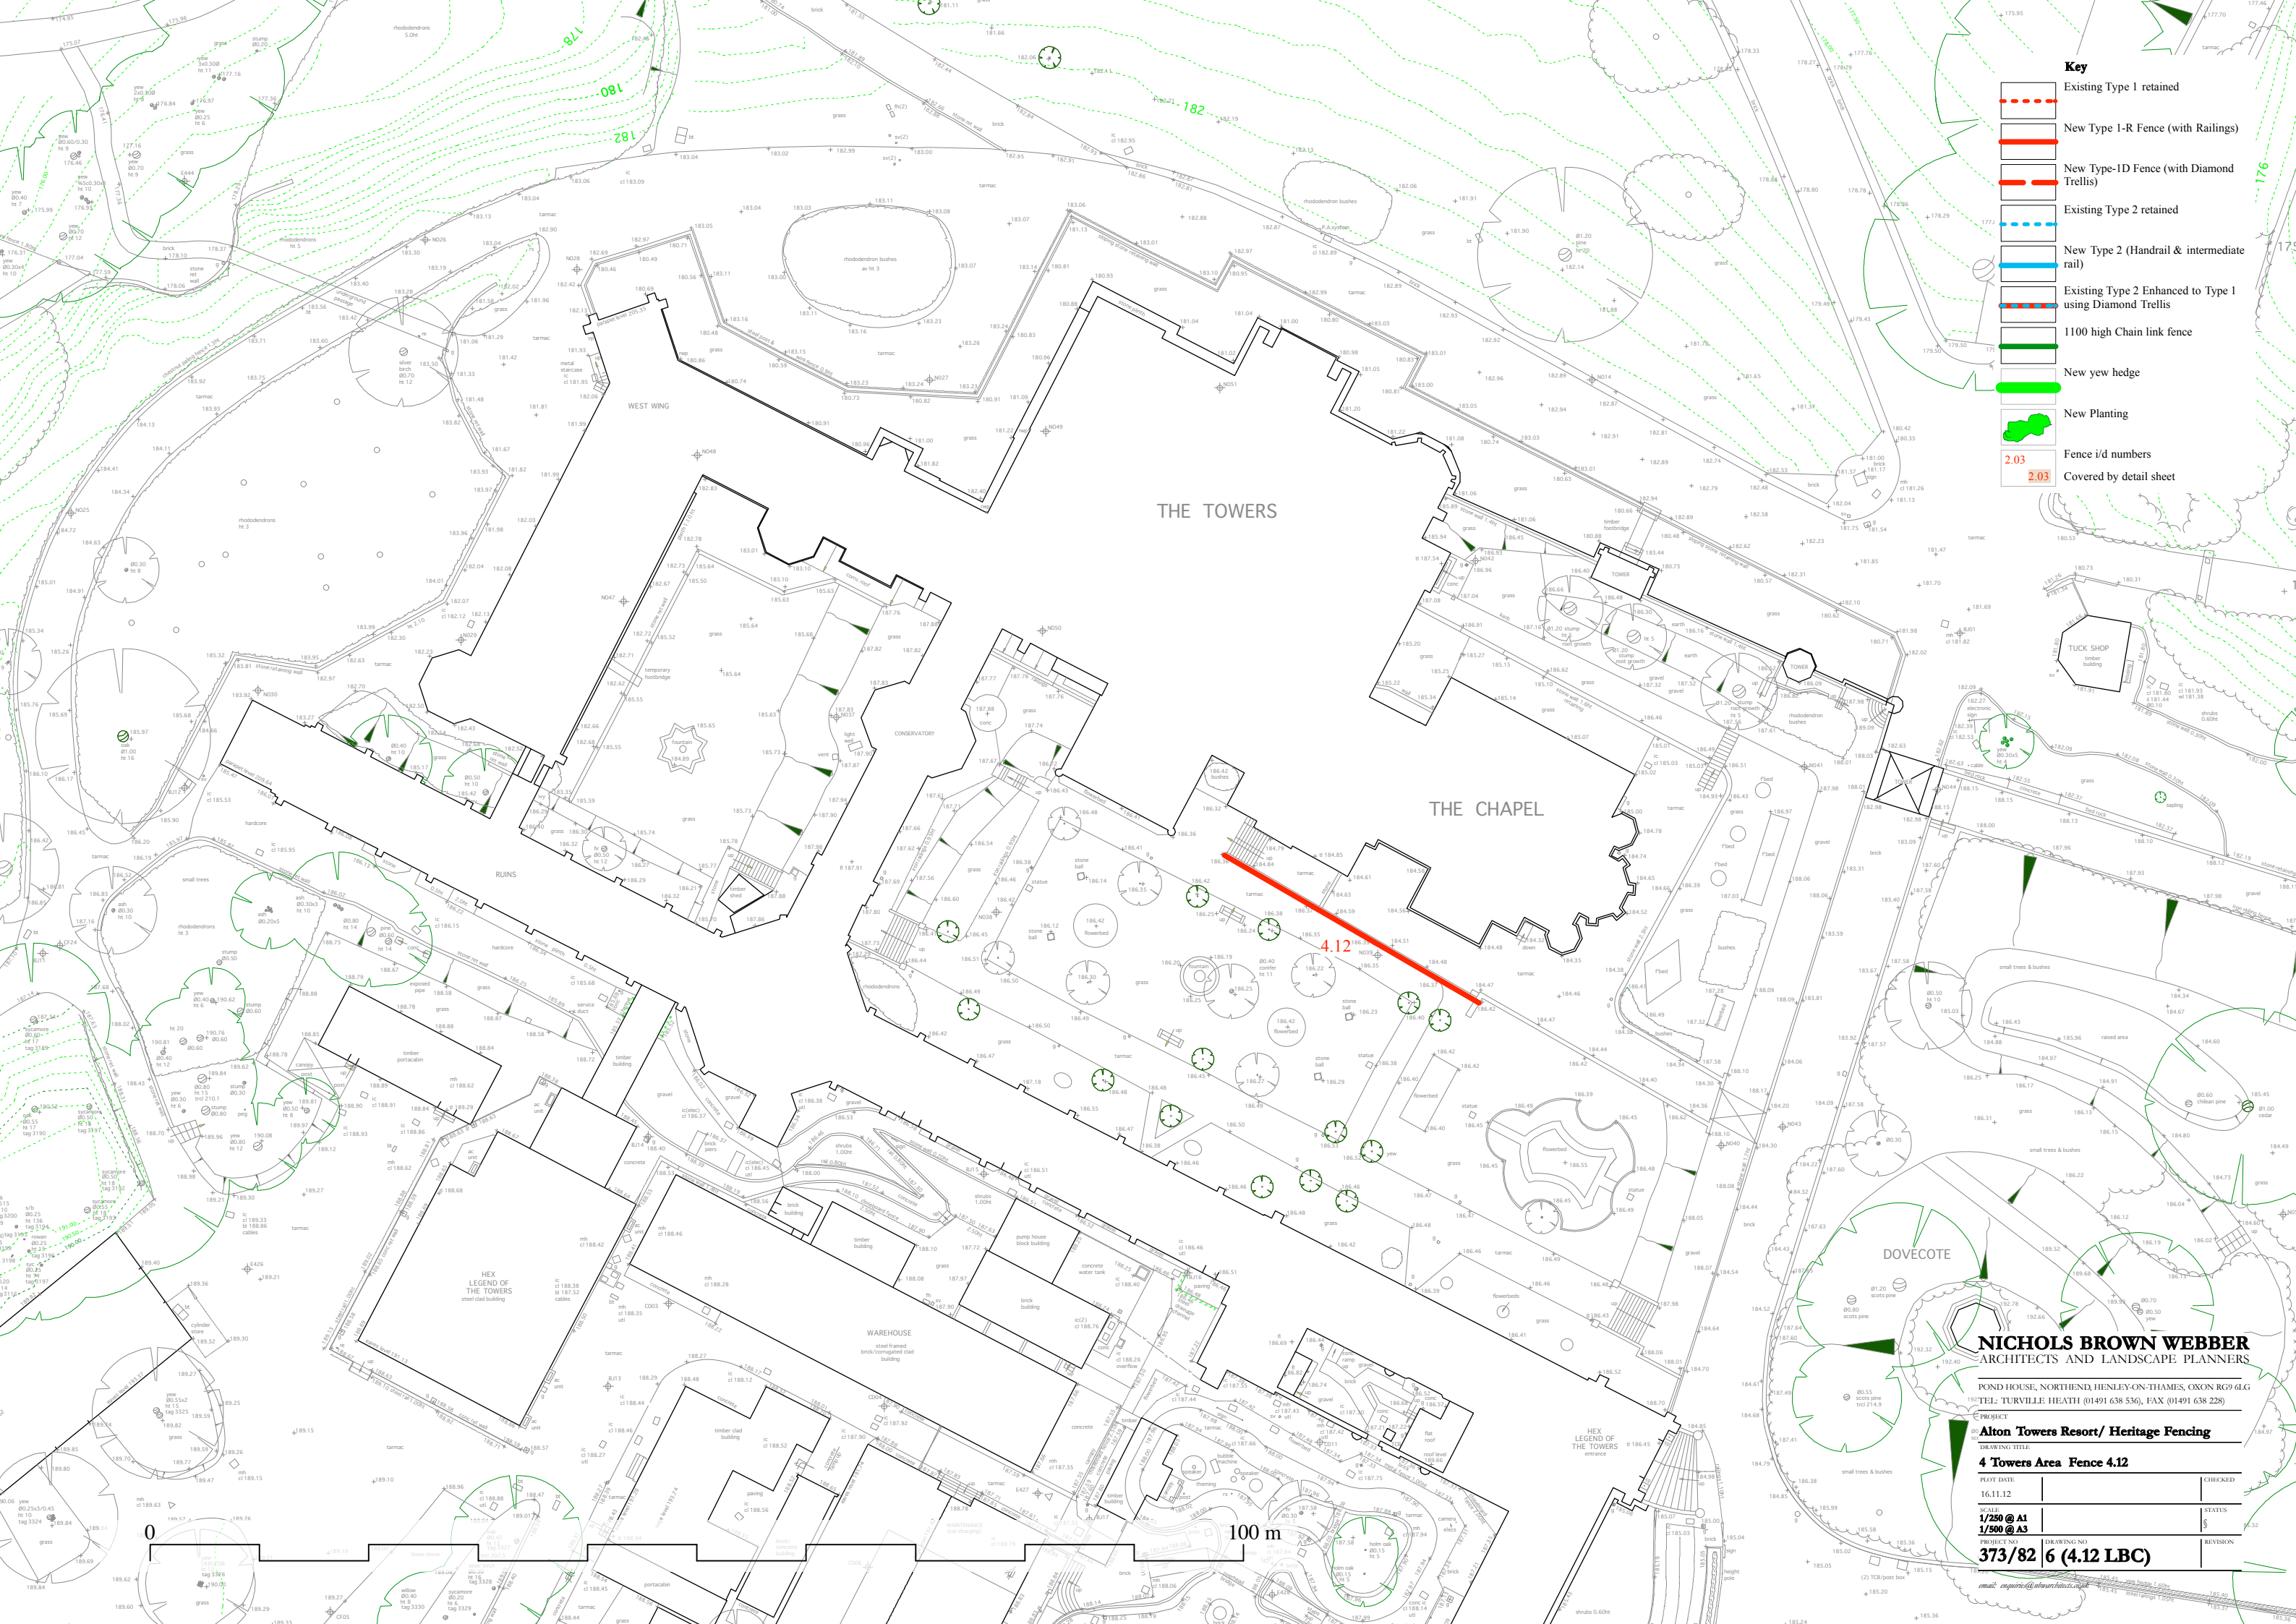

Key

- Existing Type 1 retained
- New Type 1-R Fence (with Railings)
- New Type-1D Fence (with Diamond Trellis)
- Existing Type 2 retained
- New Type 2 (Handrail & intermediate rail)
- Existing Type 2 Enhanced to Type 1 using Diamond Trellis
- 1100 high Chain link fence
- New yew hedge
- New Planting
- Fence i/d numbers
- Covered by detail sheet

NICHOLS BROWN WEBBER
ARCHITECTS AND LANDSCAPE PLANNERS

POND HOUSE, NORTHEND, HENLEY-ON-THAMES, OXON RG9 6LG
TEL: TURVILLE HEATH (01491 638 536), FAX (01491 638 228)

PROJECT
Alton Towers Resort/ Heritage Fencing

DRAWING TITLE
4 Towers Area Fence 4.12

PLOT DATE
16.11.12

SCALE
1/250 @ A1
1/500 @ A3

PROJECT NO
373/82

DRAWING NO
6 (4.12 LBC)

STATUS
REVISION