


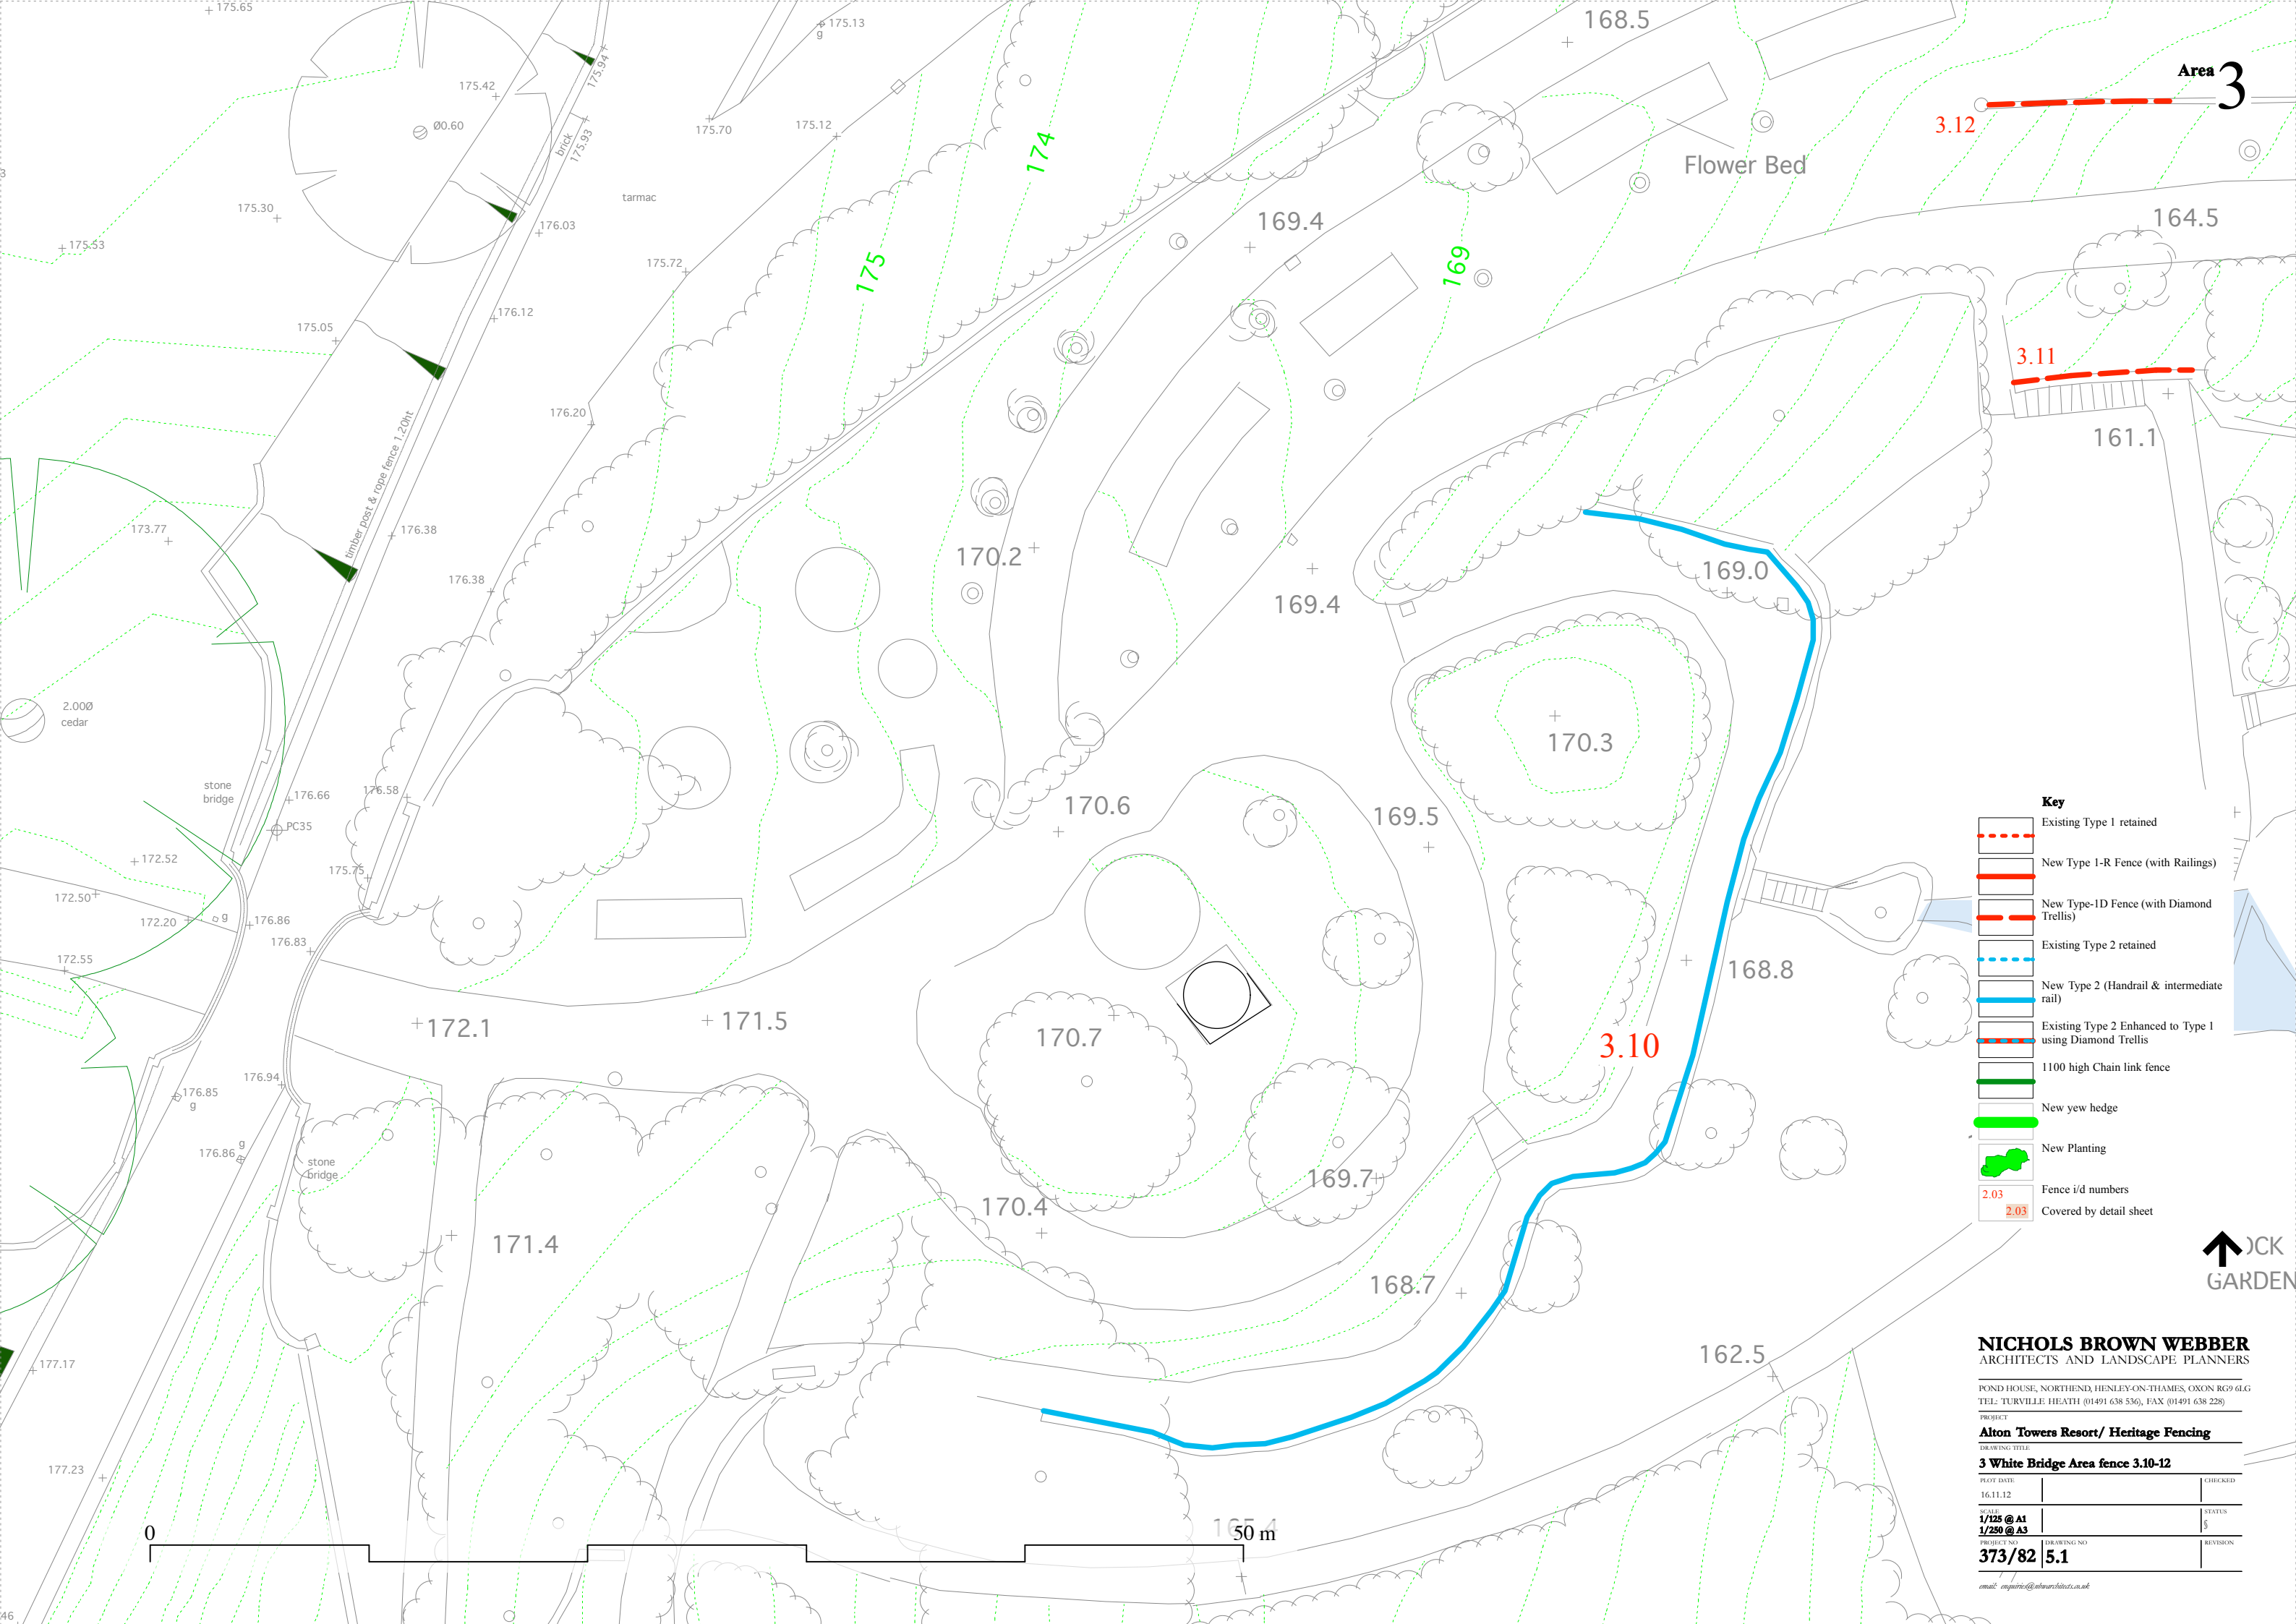

Area 3

3.12

3.11

3.10

Key

- Existing Type 1 retained
- New Type 1-R Fence (with Railings)
- New Type-1D Fence (with Diamond Trellis)
- Existing Type 2 retained
- New Type 2 (Handrail & intermediate rail)
- Existing Type 2 Enhanced to Type 1 using Diamond Trellis
- 1100 high Chain link fence
- New yew hedge
- New Planting
- Fence i/d numbers
- Covered by detail sheet

JCK
GARDEN

NICHOLS BROWN WEBBER
ARCHITECTS AND LANDSCAPE PLANNERS

POND HOUSE, NORTHEND, HENLEY-ON-THAMES, OXON RG9 6LG
TEL: TURVILLE HEATH (01491 638 536), FAX (01491 638 228)

PROJECT		
Alton Towers Resort/ Heritage Fencing		
DRAWING TITLE		
3 White Bridge Area fence 3.10-12		
PLOT DATE		CHECKED
16.11.12		
SCALE		STATUS
1/125 @ A1		\$
1/250 @ A3		
PROJECT NO	DRAWING NO	REVISION
373/82	5.1	

email: enquiries@nbwarchitects.co.uk

0 50 m