


- Key**
- Existing Type 1 retained
 - New Type 1-R Fence (with Railings)
 - New Type-1D Fence (with Diamond Trellis)
 - Existing Type 2 retained
 - New Type 2 (Handrail & intermediate rail)
 - Existing Type 2 Enhanced to Type 1 using Diamond Trellis
 - 1100 high Chain link fence
 - New yew hedge
 - New Planting
 - Fence i/d numbers
 - Covered by detail sheet

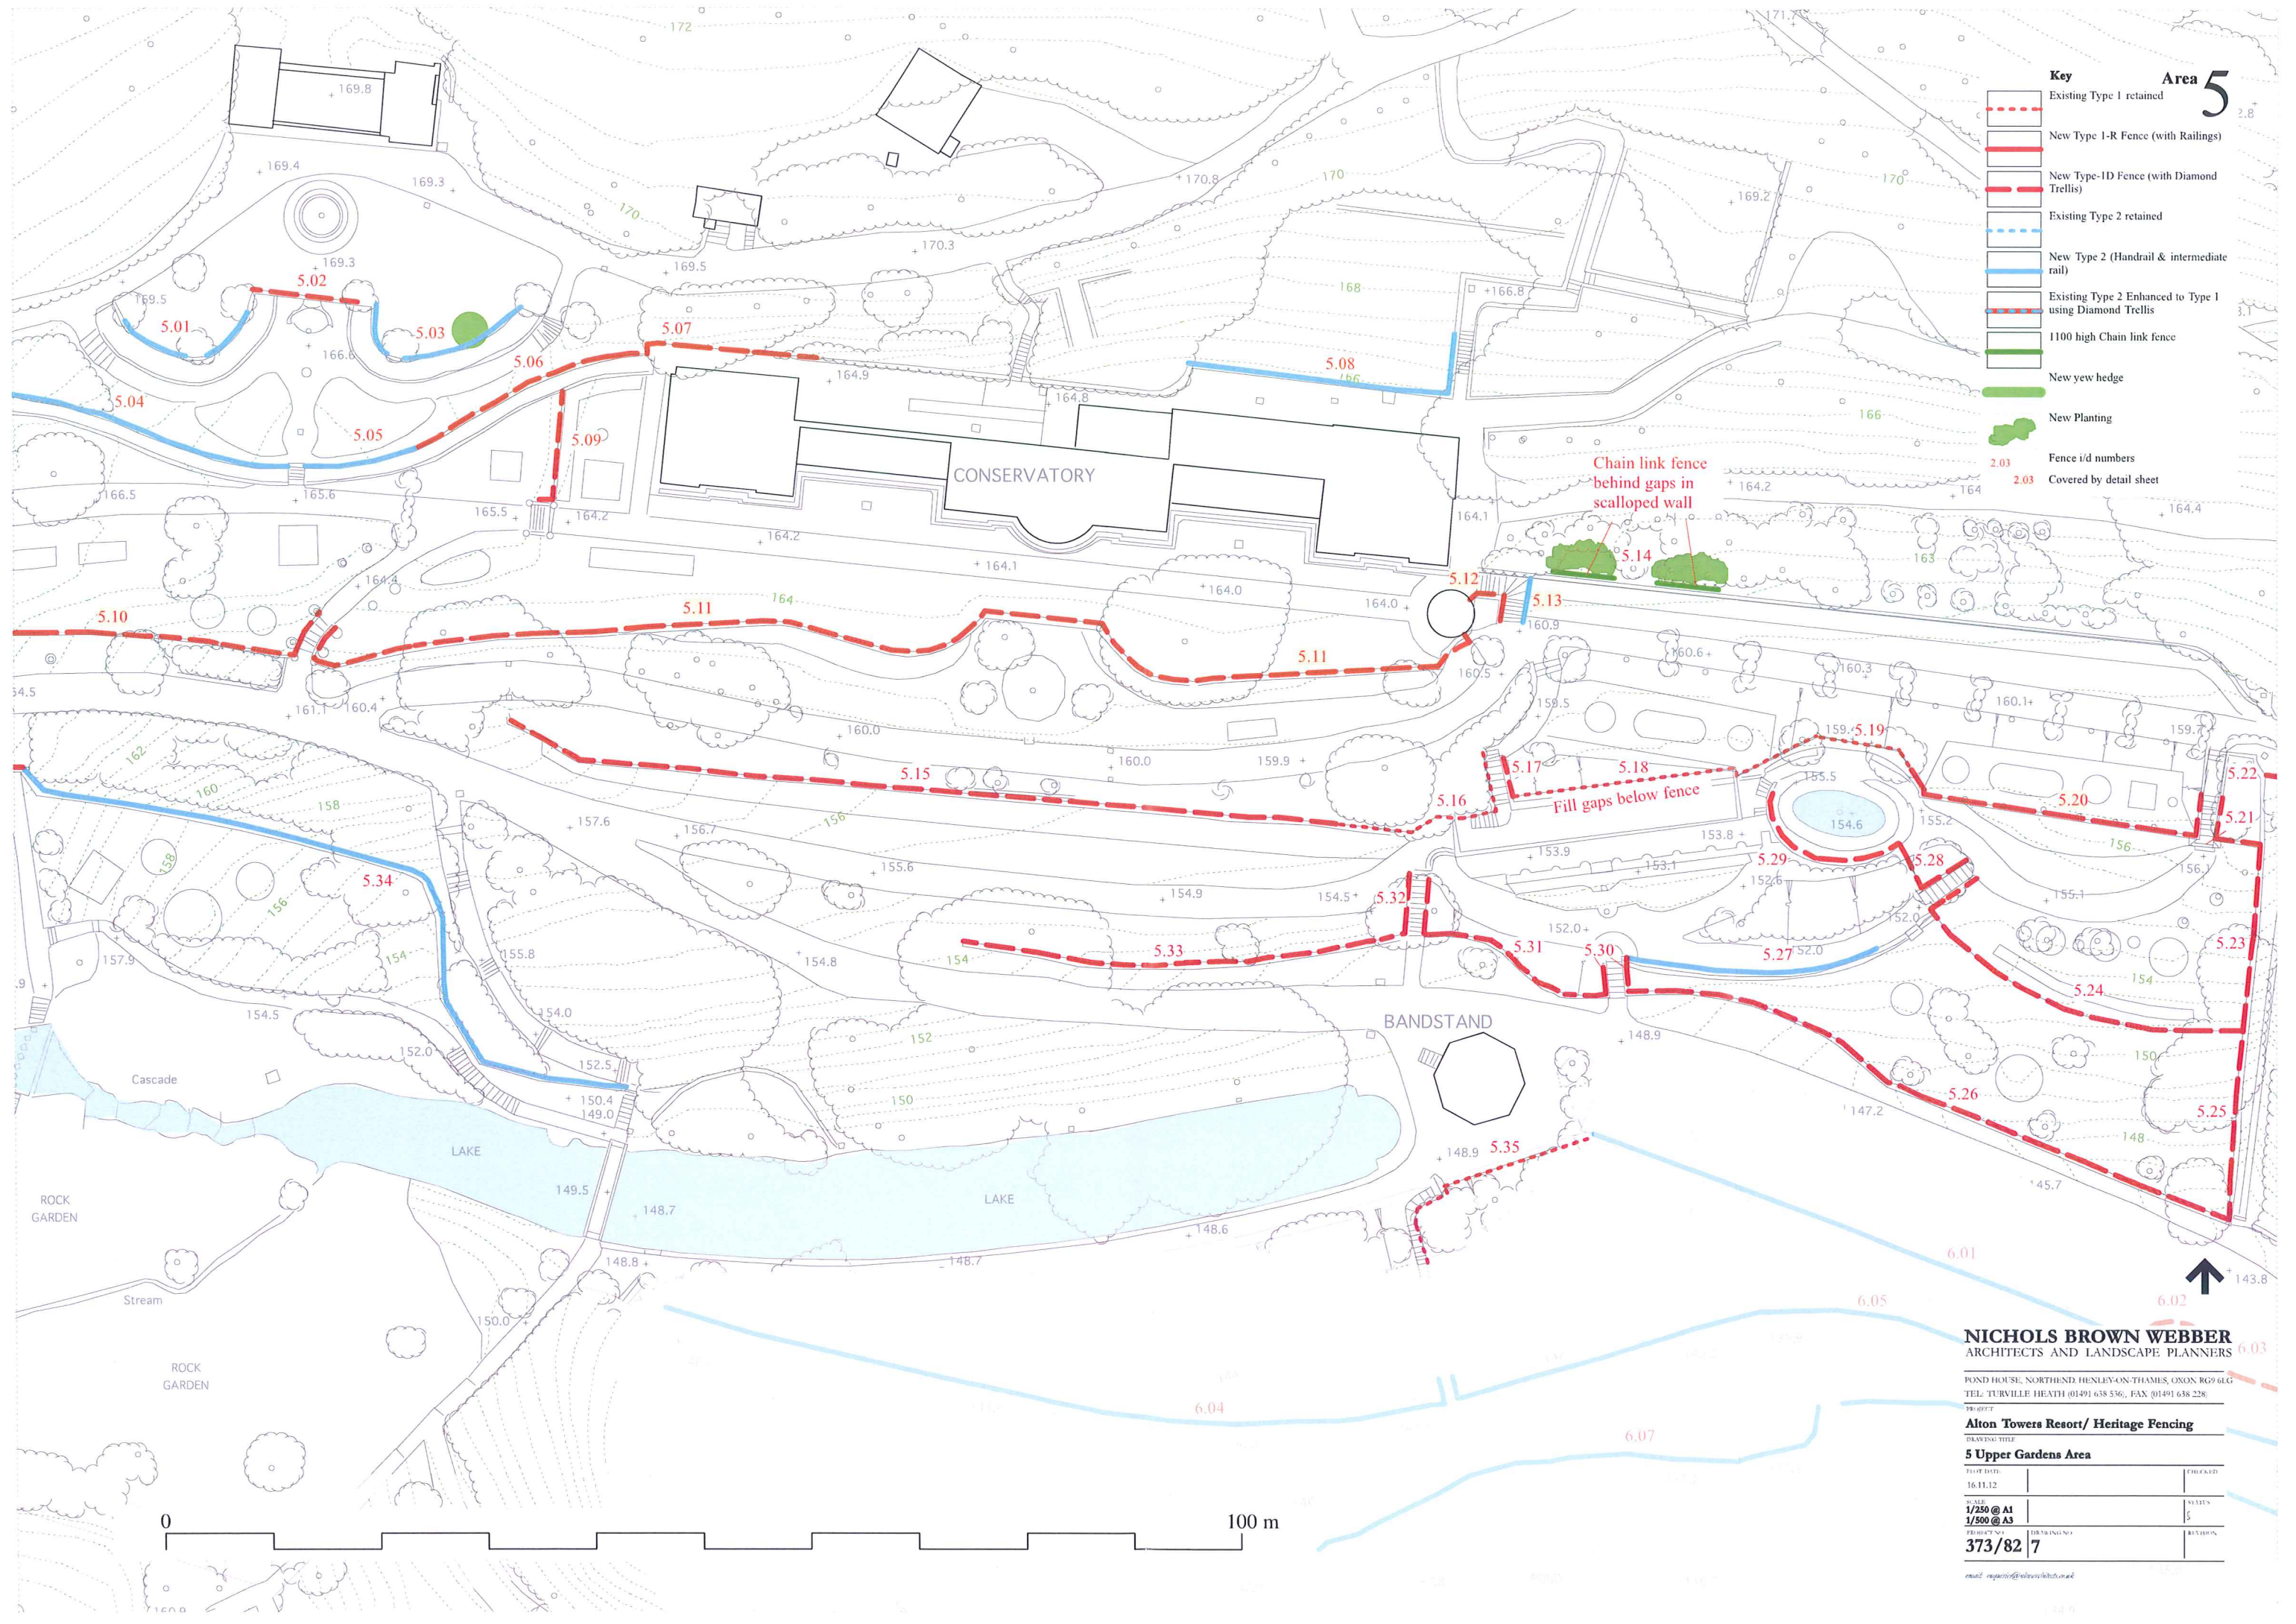

NICHOLS BROWN WEBBER
ARCHITECTS AND LANDSCAPE PLANNERS

POND HOUSE, NORTHERD, HENLEY-ON-THAMES, OXON, RG9 6LG
TEL: TURVILLE HEATH 01491 638 536, FAX: 01491 638 228

PROJECT
Alton Towers Resort/ Heritage Fencing

DRAWING TITLE
5 Upper Gardens Area

DATE
16.11.12

SCALE
1/250 @ A1
1/500 @ A3

PROJECT NO.
373/82 7

REVISED
01/12/12

