


This drawing is the copyright of Alan Brough Associates Ltd and cannot be reproduced in any form without express consent of the company. Written dimensions to be checked on site and discrepancies are to be reported prior to commencing work on site. Figured dimensions only are to be taken from this drawing. Do not scale. If in doubt ask.

NOTES

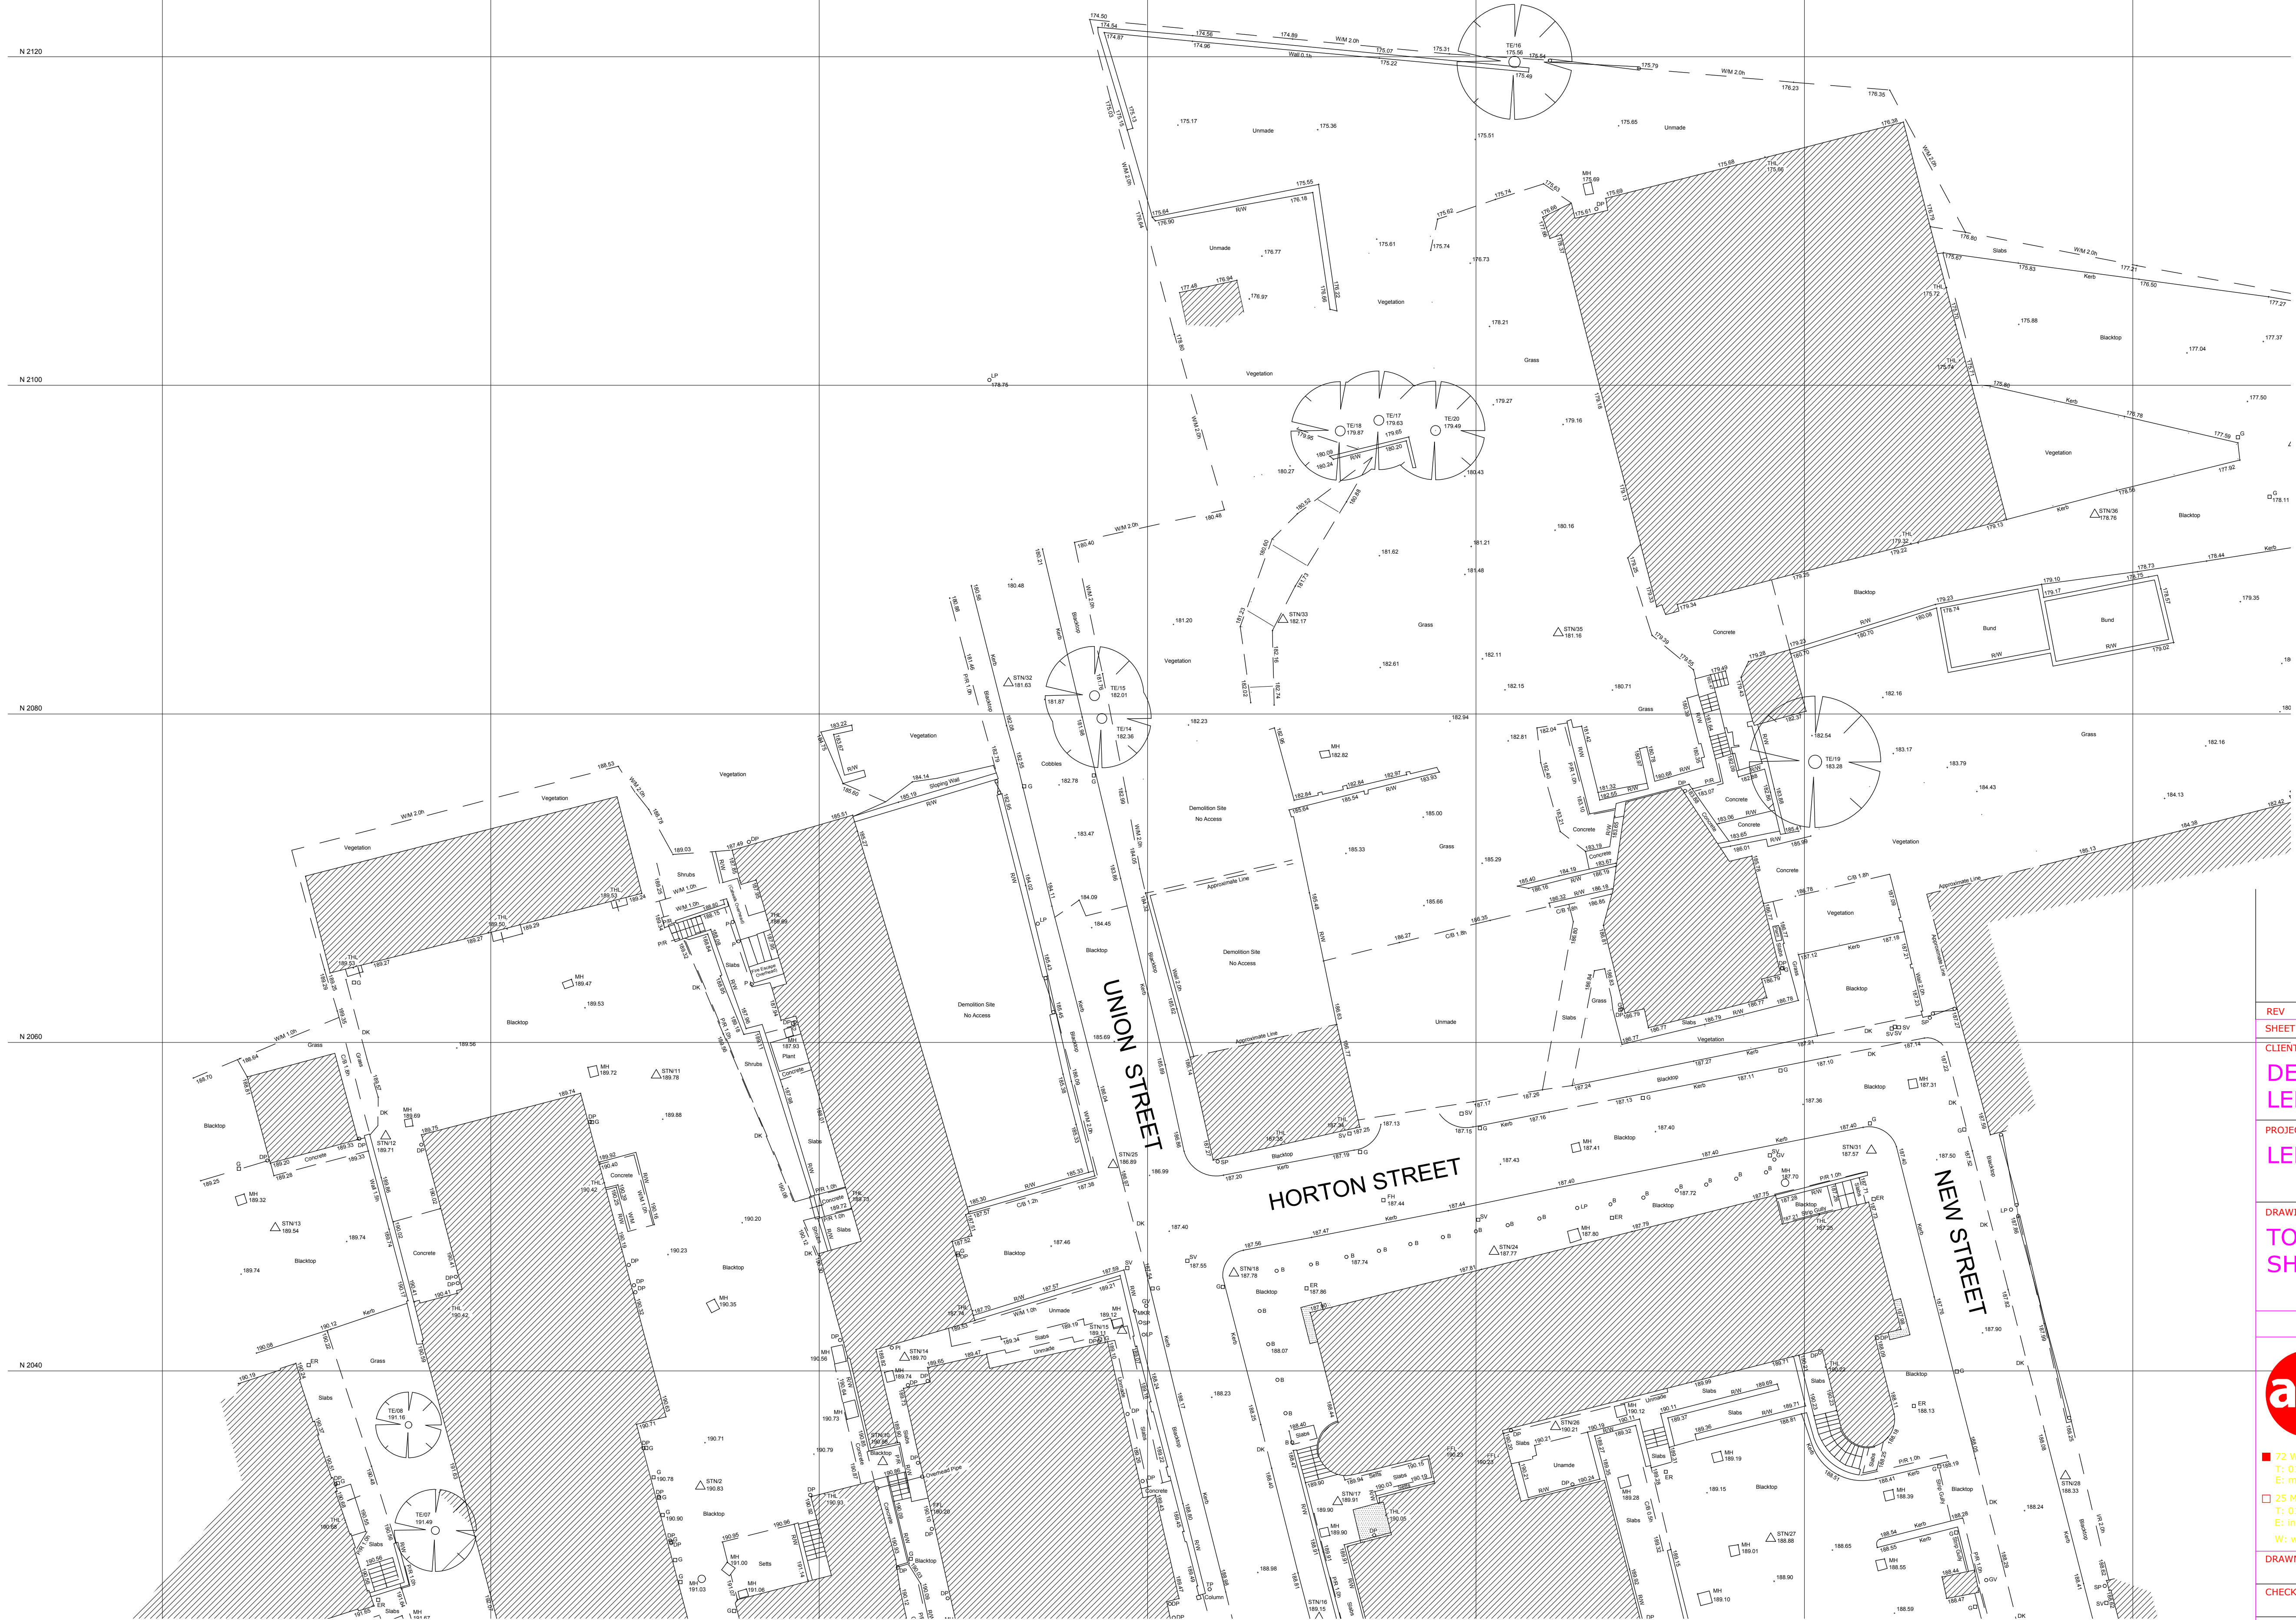

REV	DATE	DESCRIPTION	BY	CHK	BY

SHEET SIZE A1

CLIENT

DERBY-UNIVERSITY
LEEK-COLLEGE

PROJECT

LEEK CAMPUS

DRAWING TITLE

TOPOGRAPHICAL SURVEY
SHT 1 of 3

SURVEY



72 Wilson Street, Derby, DE1 1PL
T: 01332 345 622 F: 01332 292 994
E: mail@aba-consulting.co.uk
25 Marsh Parade, Newcastle, Staffs, ST5 1BT
T: 01782 349 400 F: 01782 349 401
E: info@aba-consulting.co.uk
W: www.abastruct.com



DRAWN BY	TF	DATE	Mar 2013
CHECKED BY		SCALE	1:200
PROJECT No	DRAWING No	REV	