


	Existing tree canopies and i/d. For detail see Tree Heritage report
	Trees protection in accordance with BS 5837:2012 fig 2
	Tree Category A Root Protection Area
	Tree Category B Root Protection Area
	Tree Category C Root Protection Area. Trees without RPA are poor/to be removed.
	Fenced Hollows as part of SUDS system. See engineers' report
	Existing Public Footpaths
	New Double Lodge accommodation (2 keys) showing Base levels. ♣ = Accessible ♣ = Future Accessible
	New Treehouse accommodation showing FFLs. ♣ = Accessible
	Play Area
	New porous block or tarmac surfaces
	New porous boardwalks & decks
	Disabled Parking spaces
	Planning Red Line

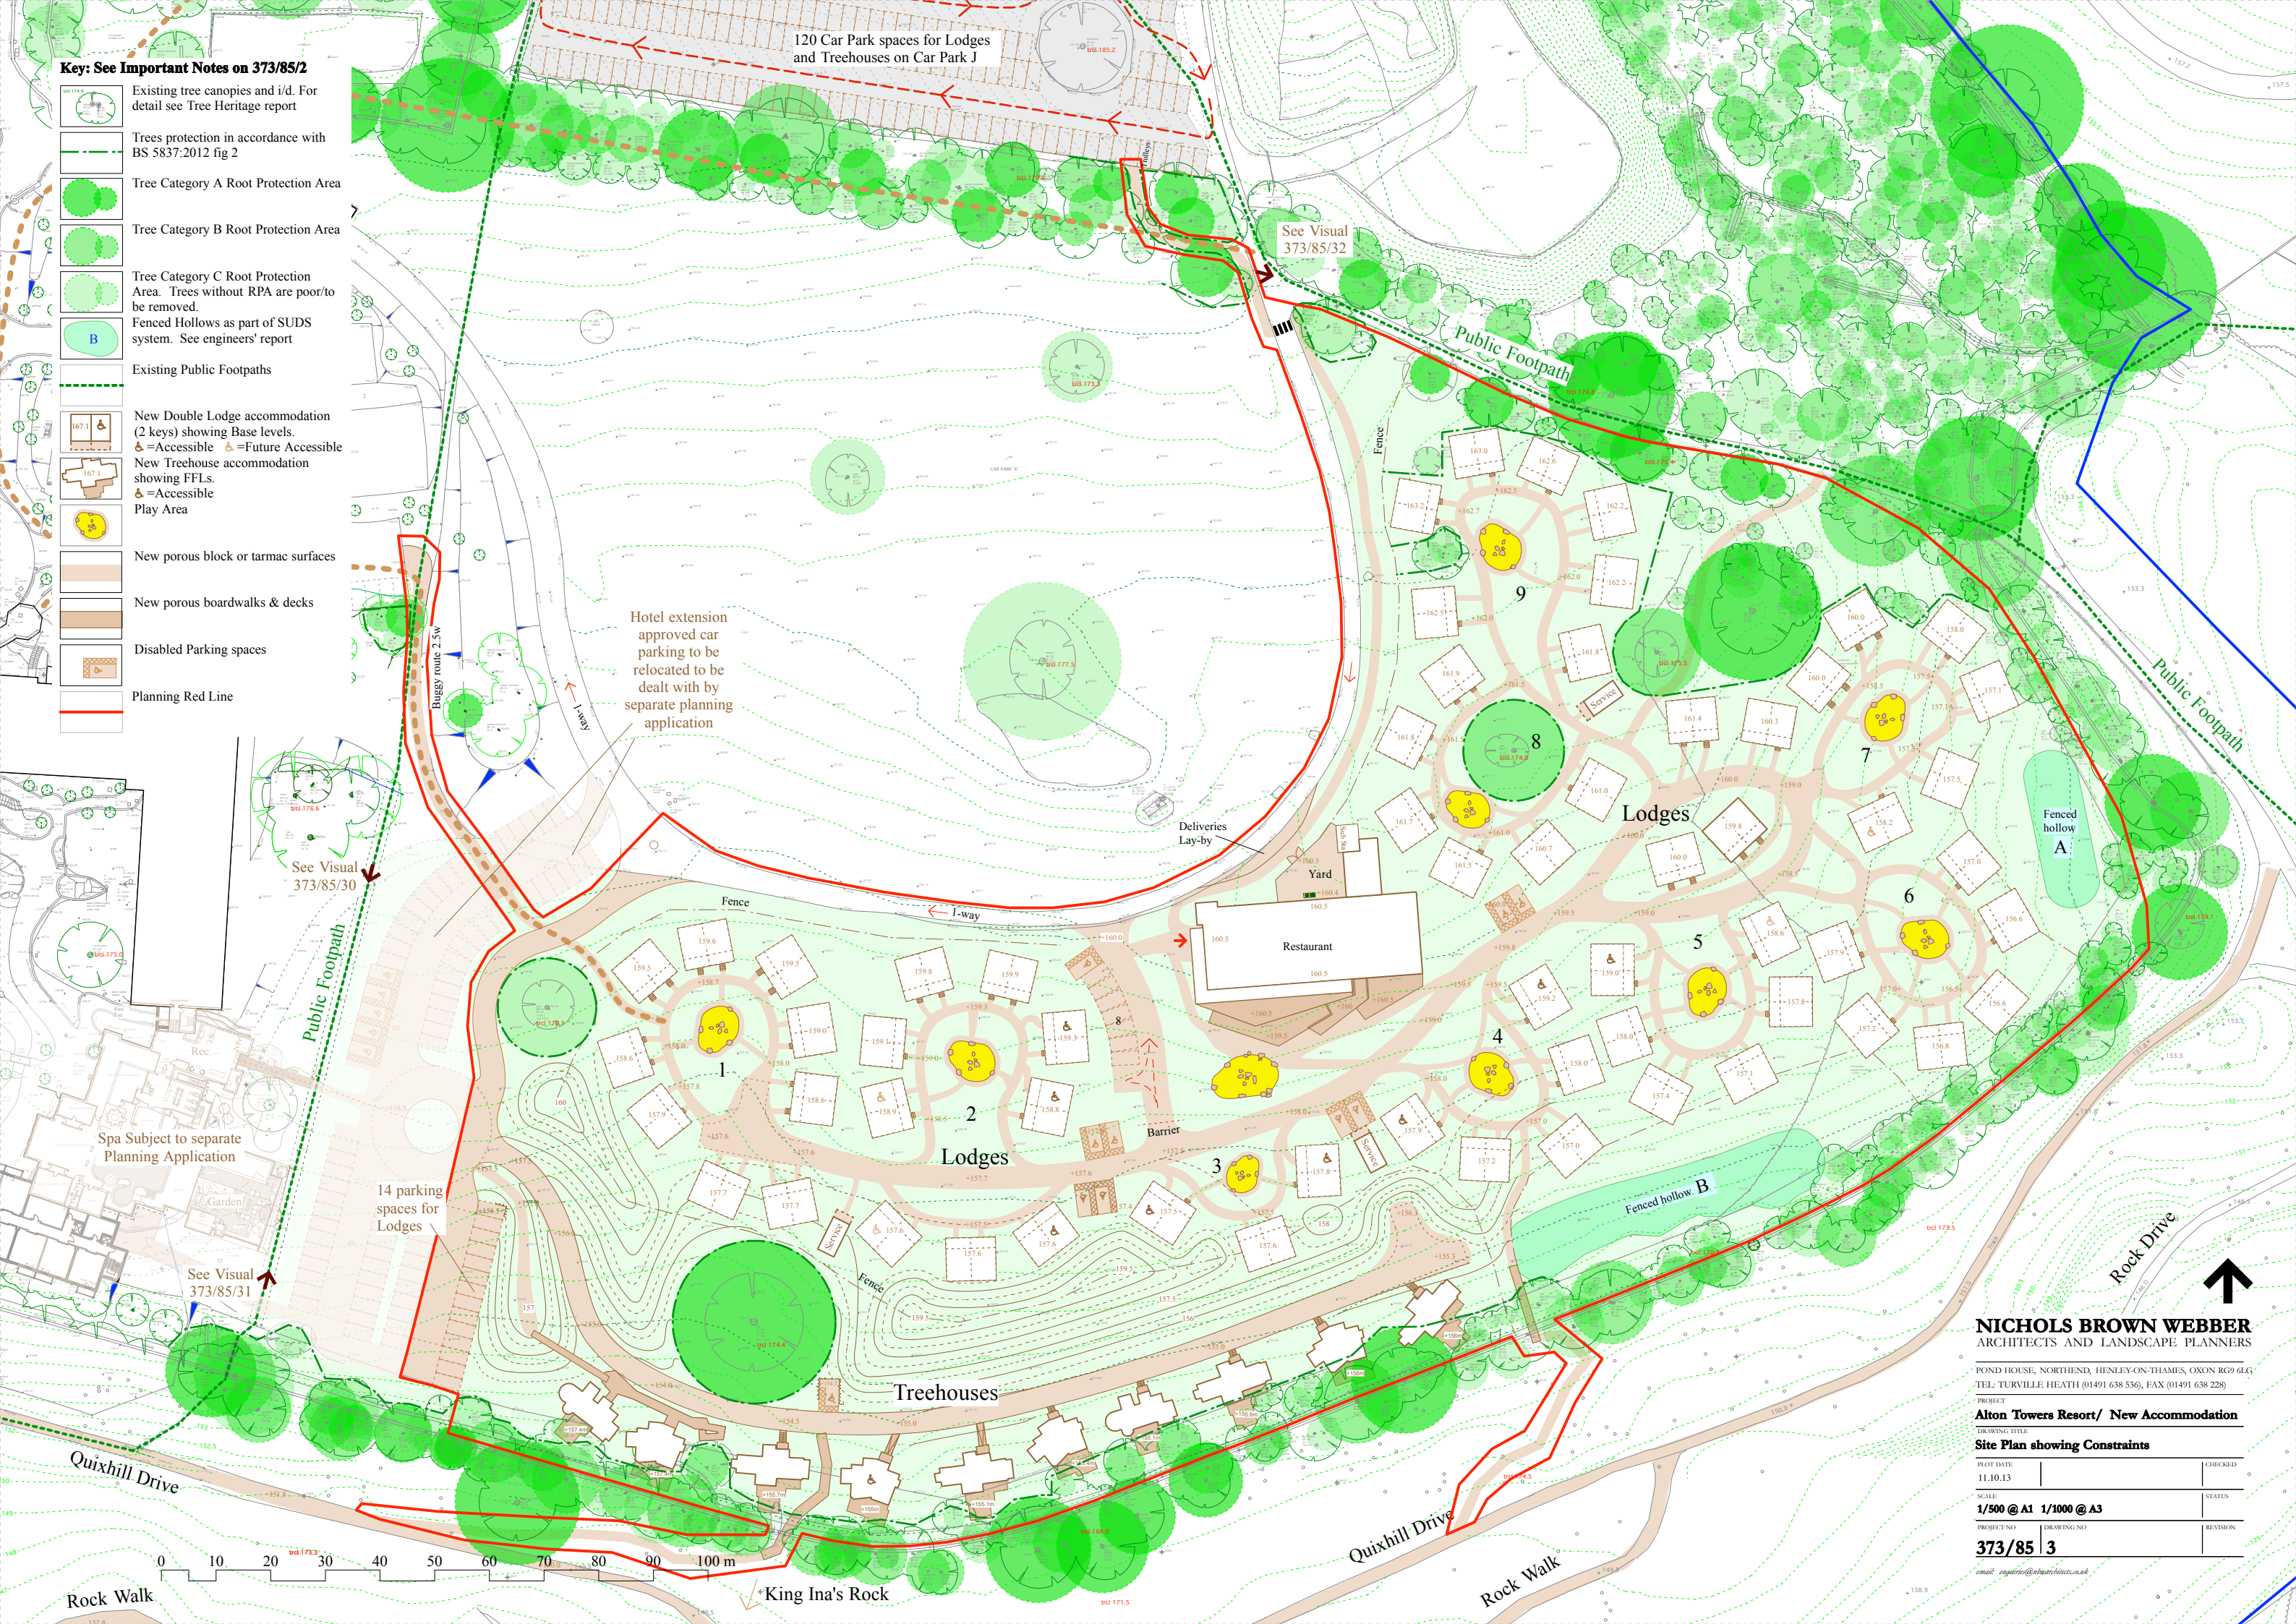

email: enquiries@nhmarchitects.co.uk

email: enquiries@nbmarchitects.co.uk