


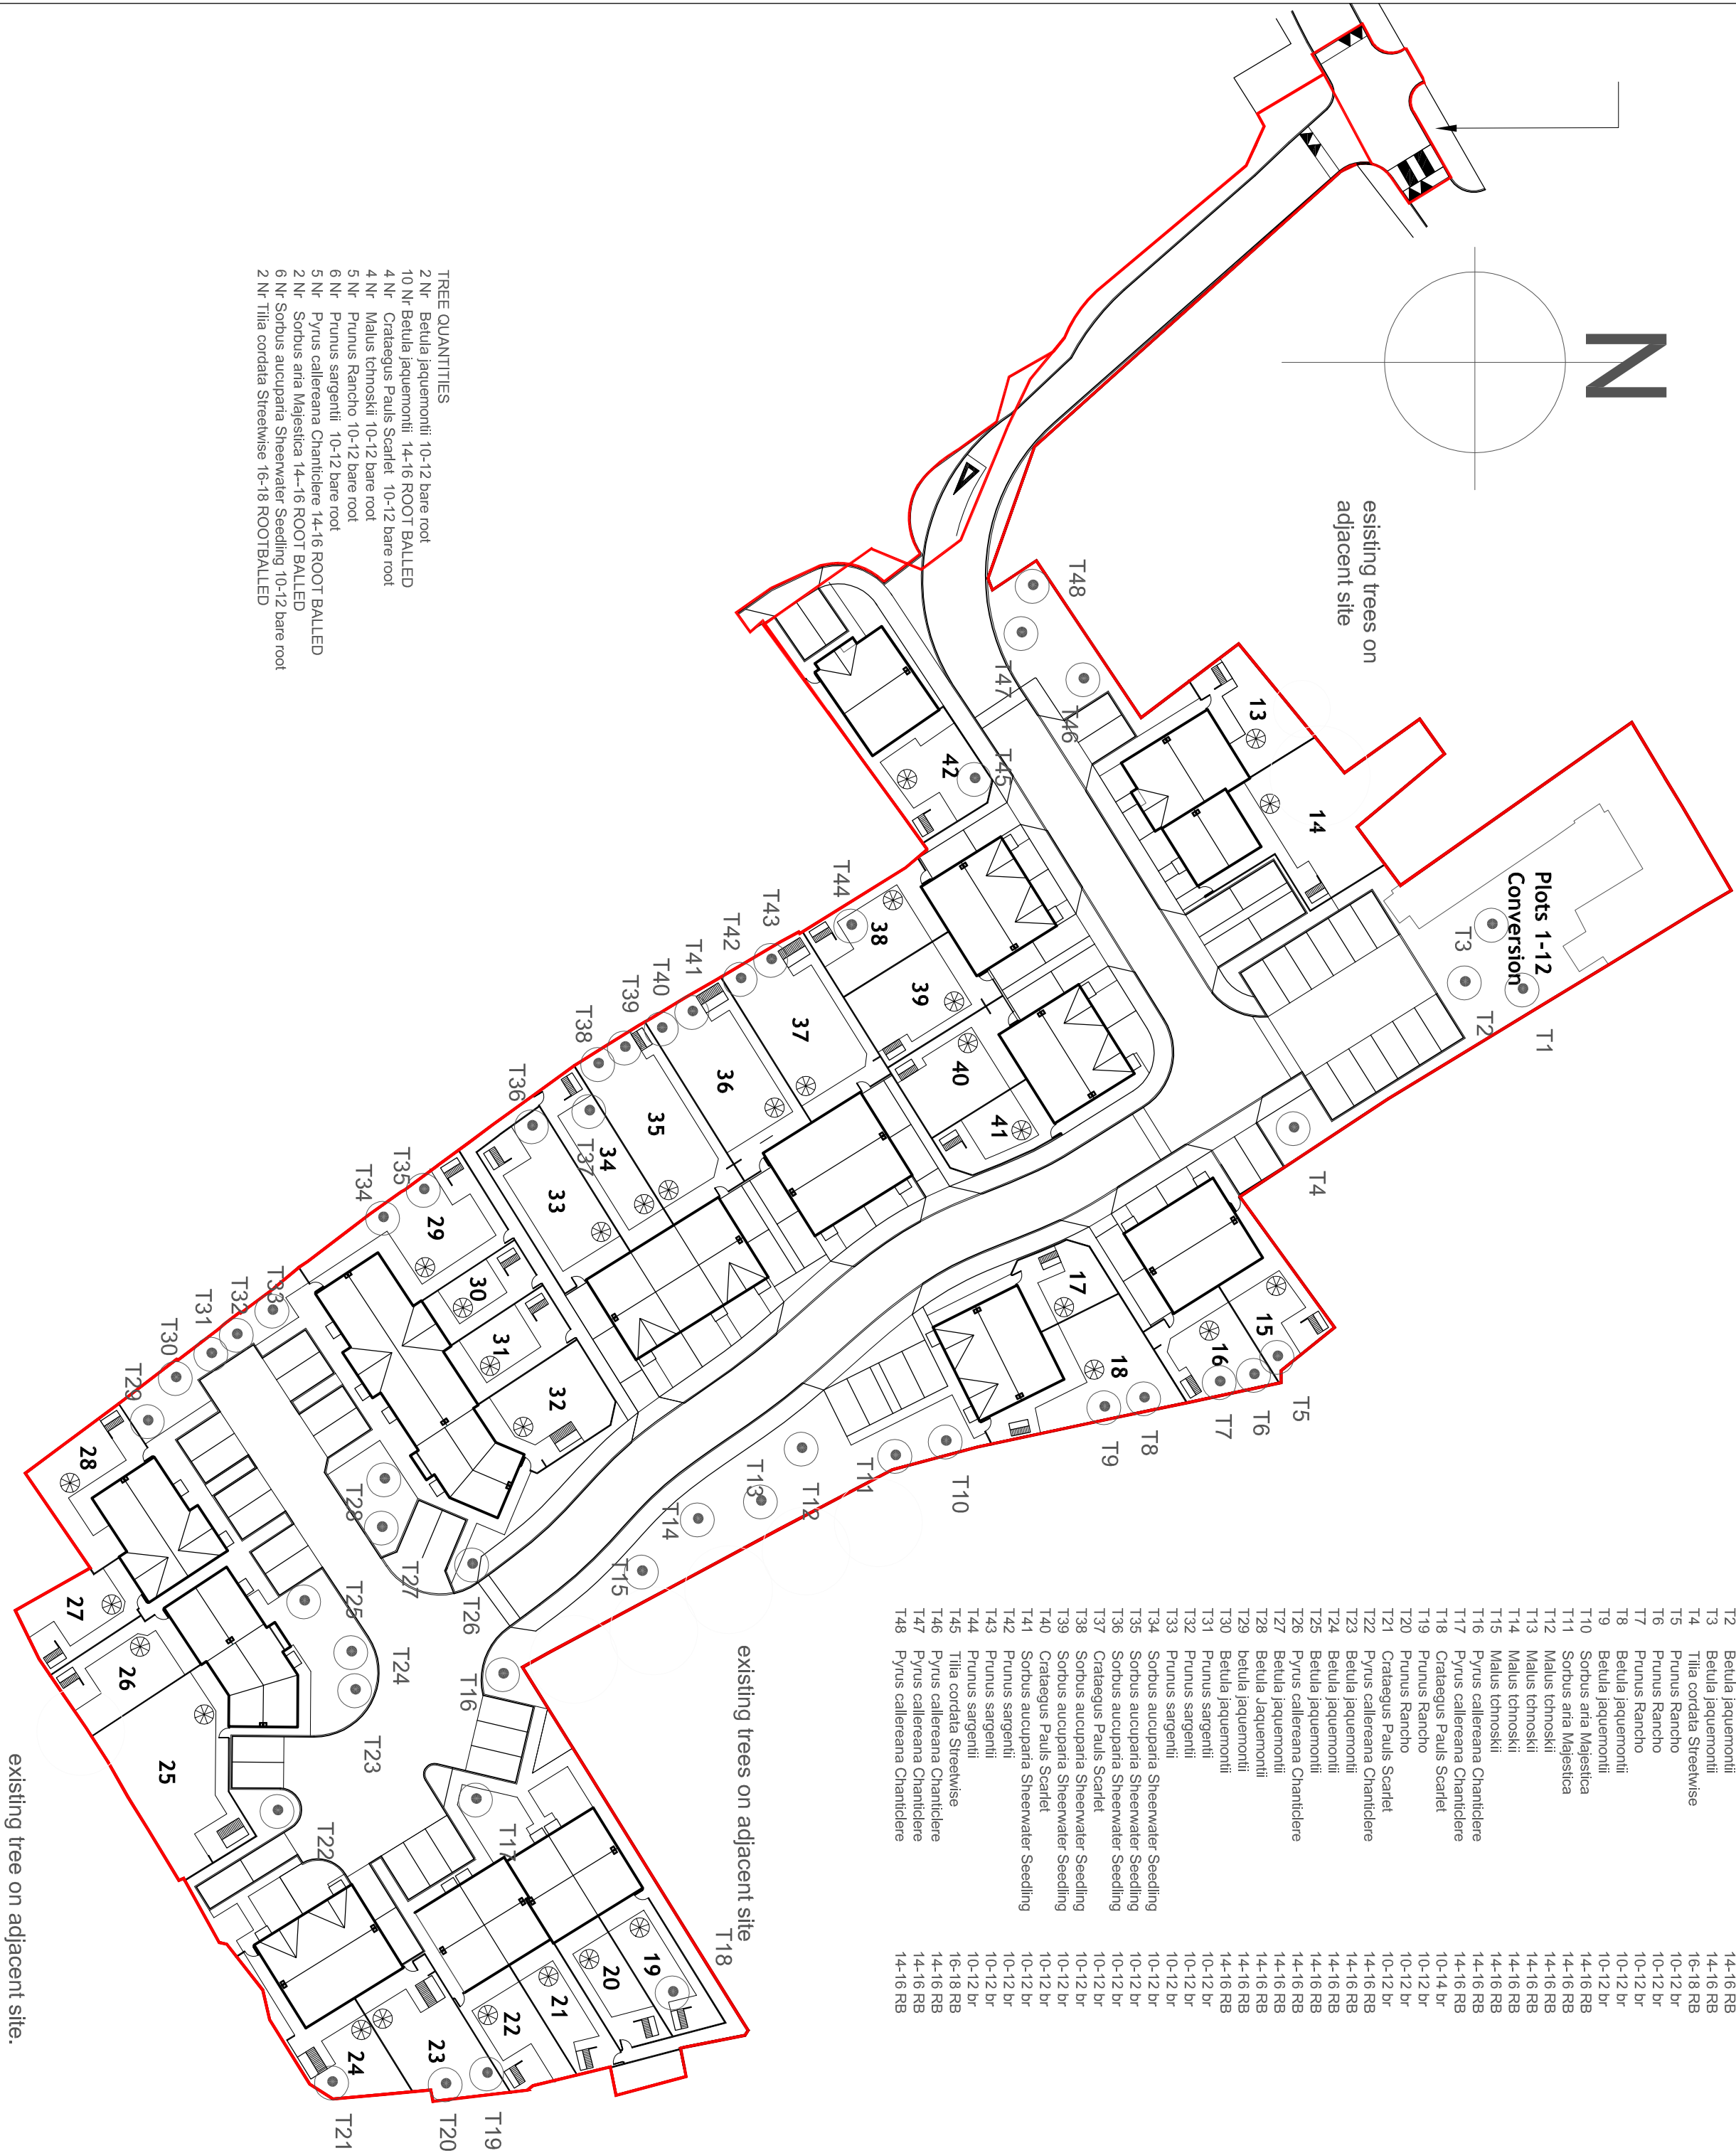

		-	-
Rev	Details	Alt.	Date/Chk

CLIENT
The Wrekin Housing Trust

PROJECT
Proposed Residential Development
on Land off Meadow Drive
Cheadle Staffordshire ST10 1NR

DRAWING
Tree Plan and Schedule

DRAWING NUMBER 105-14-01	REVISION A	SCALE 1:500 @ A2	DATE May 2014
	DRAWN BY	CHECKED BY	

brian evans landscape design studio ltd
smithy cottage bickford penkridge
stafford st19 5qj tel 01785 715917