

Tree Name/No.	Species	Height (m)	SDB	Branch Spread (%)				Canopy Density (%)	Life Stage	Physiognomy	Structural Condition	Pest/Pathogen Management Recommendations	Estimated Remaining Life Span (Years)	Canopy Grade	Priority
				North	East	South	West								

Schedule EDP 2 Tree Constraints Schedule

Reference No.	Category Grading	No of stems	RPA Radius (m)	RPA Area m ²	Ultimate Height (m)	Ultimate Crown Spread (m)			
						N	E	S	W
H1	B1	1	1	3	3	N/A	N/A	N/A	N/A
G2	C1	1	1.2	5	5	N/A	N/A	N/A	N/A
T3	C1	2	1.5	7	3.5	3.5	3.5	3.5	3.5
T4	B1	1	3.8	46	12	4	4	5	4
G5	B1	1	2	13	14	N/A	N/A	N/A	N/A
T6	C1	2	3	28	9	3.5	2.5	3.5	2.5
T7	C1	1	2.4	18	6.5	2.5	2.5	2.5	3.5
G8	C1	1	1.8	10	7	N/A	N/A	N/A	N/A
T9	C1	3	2.5	20	7	2.5	2.5	2.5	3.5
T10	B1	2	4.2	54	10.5	3.5	3.5	3.5	3.5
T11	B1	1	4.4	62	14	5	5	5	5
H12	B1	1	0.9	3	2	N/A	N/A	N/A	N/A
T13	C1	2	1.4	7	5	3.5	3.5	3.5	4
G14	A1	1	4.3	59	17	N/A	N/A	N/A	N/A
T15	U	1	2.2	15	8	2	2	2	2
G16	A3	1	5.4	92	17	N/A	N/A	N/A	N/A
T17	B1	1	0.2	0	8	2	3	2	3
T18	C1	1	2	13	8	2.5	2.5	3.5	2.5
G19	C1	1	2.6	22	13	N/A	N/A	N/A	N/A
T20	C1	1	2.6	22	9	3.5	3.5	3.5	3.5
T21	C1	2	1.9	11	8	2.5	2.5	2.5	2.5
H22	B1	1	0.9	3	1	N/A	N/A	N/A	N/A
T23	B1	1	2.8	24	11	5	5	5	5
H24	C1	1	1	3	2	N/A	N/A	N/A	N/A
G25	B1	1	3.6	41	13.5	N/A	N/A	N/A	N/A
T26	C1	1	1	3	9	5	5	2	4
T27	B1	1	4.5	64	14	6	5	6	6
T28	C1	1	3.9	48	10	5	6	4	6
T29	C1	4	7.8	190	13	7	7	7	7
T30	B1	1	4.2	55	16	6	6	6	6
T31	U	2	3.6	40	10	3.5	4.5	3.5	6.5
T32	B1	1	3.5	38	17.5	5	5	5	5
T33	C1	5	2.4	18	5.5	2.5	2.5	1	2.5
T34	C1	4	8.4	223	20	6	8	6	6
G35	C1	1	2.8	24	7	N/A	N/A	N/A	N/A
T36	C1	2	3.5	38	18.5	6	6	5	6
T37	B1	1	4.8	72	19	5	5	5.5	5
T38	B1	1	4.2	55	19	5	5	5	4

Reference No.	Category Grading	No of stems	RPA Radius (m)	RPA Area m ²	Ultimate Height (m)	Ultimate Crown Spread (m)			
						N	E	S	W
G39	B1	1	3.6	41	16	N/A	N/A	N/A	N/A
T40	B1	1	2.3	16	9	2	2	2	2
T41	B1	1	3.1	31	9.5	4	4	4	4
G42	C2	0	0	0	6.5	N/A	N/A	N/A	N/A
G43	C1	1	1.8	10	9	N/A	N/A	N/A	N/A
G44	B3	1	3.6	41	11	N/A	N/A	N/A	N/A
T45	C1	5	8.6	233	14	5	5	7	3
T46	C1	1	3	28	11	1	1	6	5
T47	C1	3	6.5	133	13	4.5	6	6	7.5
G48	C3	1	5.6	100	21.5	N/A	N/A	N/A	N/A
T49	C1	5	8.6	234	10.5	6	8	6	6
G50	C1	1	1.8	10	10	N/A	N/A	N/A	N/A
G51	C1	1	3.2	33	8	N/A	N/A	N/A	N/A
G52	C1	1	2.6	22	9	N/A	N/A	N/A	N/A
T53	B1	1	5.9	109	11.5	6.5	6	4	6
T54	B1	1	4.1	52	11.5	6	5	5	5
T55	B1	1	3.8	46	11.5	6	5	5	5
T56	B1	1	6.7	142	18	5.5	6.5	5.5	3.5
T57	B1	1	6.7	142	14	6.5	6.5	6.5	5.5
T58	C1	1	1.8	10	5.5	3	3	3	3
T59	B1	1	5.9	109	17.5	5.5	5.5	5.5	6
G60	B1	1	3.9	48	18	N/A	N/A	N/A	N/A
T61	B1	1	5.6	100	14	5	6	6	5
T62	B1	1	7.1	157	19.5	6	6	4.5	4.5
T63	B1	1	4.9	76	17.5	4	4	5	5
T64	B1	1	6.6	137	13	4.5	4.5	4.5	5
G65	C1	1	3.3	34	9	N/A	N/A	N/A	N/A
G66	B2	1	4.6	65	12	N/A	N/A	N/A	N/A
T67	U	1	3.6	41	15	3	3	3	3
G68	B1	1	3.1	31	13.5	N/A	N/A	N/A	N/A
T69	B1	5	3	29	14	4	4	4	4
T70	B1	5	3	29	13.5	4	4	4	4
G71	B1	1	3.6	41	13	N/A	N/A	N/A	N/A
T72	B1	1	5.2	84	13.5	4.5	3.5	4.5	3.5
G73	B1	1	3.5	38	11	N/A	N/A	N/A	N/A
T74	C1	2	4.8	74	14	5	5	5	5
G75	B1	1	5.4	92	15	N/A	N/A	N/A	N/A
T76	B1	1	4.8	72	10	4	4	4	4
T77	B1	1	4.3	59	10	4	4	4	4
T78	B1	1	2.8	24	11	7	7	6	7
T79	U	5	2.3	17	5	2.5	2.5	2.5	2.5

Reference No.	Category Grading	No of stems	RPA Radius (m)	RPA Area m ²	Ultimate Height (m)	Ultimate Crown Spread (m)			
						N	E	S	W
T80	C1	5	2	13	8.5	4	4	4	4
T81	C1	5	2.1	14	9	4	4	4	4.5
T82	C1	3	2.6	22	13	4	4	4	4
T83	C1	5	3.9	49	9	2.5	3.5	4	3.5
G84	C1	1	1.8	10	6.5	N/A	N/A	N/A	N/A
T85	C1	2	2	12	6.5	3	3.5	3.5	3.5
G86	C1	1	4.8	72	12	N/A	N/A	N/A	N/A
G87	A2	1	5.7	102	18.5	N/A	N/A	N/A	N/A
G88	B1	1	4.1	52	13.5	N/A	N/A	N/A	N/A
H89	C1	1	1	3	2	N/A	N/A	N/A	N/A
G90	C1	1	1	3	14	N/A	N/A	N/A	N/A
T91	B1	1	8.5	228	13	8	7.5	7.5	7.5
T92	U	4	3.3	34	5	4	5	3	5
G93	C1	1	1.8	10	5.5	N/A	N/A	N/A	N/A
G94	C1	5	2.4	18	6	N/A	N/A	N/A	N/A
T95	C1	2	3.7	44	9	4	3.7	4	4
G96	B1	1	4.8	72	11	N/A	N/A	N/A	N/A
G97	B1	1	4.8	72	11	N/A	N/A	N/A	N/A
T98	C1	1	1.7	9	7	3	3	1.5	3
T99	C1	1	2	13	5	2	2	2	2
T100	B1	1	4.4	62	11	4	4	3	4
T101	B1	1	6	113	11	4.5	5.5	5.5	3.5
G102	C1	1	2.9	26	9.5	N/A	N/A	N/A	N/A
T103	B1	1	3.2	33	6	2.5	2.5	2.5	2.5
T104	C3	1	6.6	137	13	5	6.5	5.5	4.5
T105	B1	1	5	80	11	1.5	3.5	35.5	3.5
T106	B1	1	5	80	11	5	5	5	5
T107	B1	2	8.2	213	14	6	5.5	6	4.5
T108	C1	1	4.3	59	6	5.5	4.5	2.5	4.5
T109	B1	1	3.8	46	10	7.5	7.5	7.5	7.5
T110	B1	1	2.4	18	10	4	4	5	4
T111	B1	1	2.5	20	10	4	4	4	4
T112	U	1	1.2	5	11	2	2	2	2
T113	C1	4	5.7	100	9.5	6	9	6	6
T114	U	1	2.4	18	11	2	2	2	2
T115	U	1	2.4	18	11	2	2	2	2
T116	B1	3	3.9	48	11	5	5	5.5	5
G117	C1	1	3.1	31	9	N/A	N/A	N/A	N/A
T118	C1	4	1.9	12	7	2	2	2	2
T119	B1	1	3.6	41	11	6	6	6	6
T120	B1	3	3.8	44	9	5.5	5.5	5.5	4.5

Reference No.	Category Grading	No of stems	RPA Radius (m)	RPA Area m ²	Ultimate Height (m)	Ultimate Crown Spread (m)			
						N	E	S	W
T121	C1	1	1.6	8	3	2.5	2.5	2.5	2.5
T122	B1	1	3.6	41	10.5	6	6	6	6
T123	B1	1	3.9	48	14	5.5	6	6	6
G124	B1	1	3.5	38	8.5	N/A	N/A	N/A	N/A
T125	B1	1	5.5	96	14	5.5	5.5	6	6.5
T126	C1	1	1.9	12	9	3	3	3	3
T127	B1	1	4.1	52	9.5	4	4.5	4.5	4.5
T128	C1	2	2.3	16	10	2.5	3	2.5	2.5
T129	B1	1	3.5	38	12	6	6	6	5
T130	C1	5	3.8	45	5	3.5	3.5	3.5	3.5
T131	U	5	3	28	4.5	2.5	2	2.5	2.5
T132	B1	1	2.2	15	9.5	5	5	4.5	5
T133	B1	5	6.8	147	13	5	5.5	5	5
G134	B1	1	4.1	52	15.5	N/A	N/A	N/A	N/A
T135	C1	4	5.2	86	13	5.5	5.5	5.5	6.5
G136	C1	1	1	3	6	N/A	N/A	N/A	N/A
T137	C1	1	5	80	6.5	3.5	3.5	3.5	4
G138	C1	1	1	3	3	N/A	N/A	N/A	N/A
T139	B1	1	5.3	88	11.5	4.5	5.5	3.5	3.5
T140	C1	4	8.9	250	12	6.5	7.5	6	7
G141	C1	1	3.5	38	10.5	N/A	N/A	N/A	N/A
T142	B1	5	7.1	160	13.5	4.5	4.5	4.5	5.5
G143	C1	1	1.2	5	8.5	N/A	N/A	N/A	N/A
T144	B1	1	4.1	52	10	5	5	5	5
T145	B1	1	6.1	118	10.5	6.5	6.5	6.5	6.5
G146	C1	1	1	3	5	N/A	N/A	N/A	N/A
T147	B1	1	7.4	174	12.5	6.5	6.5	6.5	6.5
G148	C1	2	4.9	76	12.5	N/A	N/A	N/A	N/A
T149	U	2	5.1	81	10.5	3	3	3	3
G150	C1	5	5	78	10.5	N/A	N/A	N/A	N/A
T151	C1	1	3.1	31	4	3	3	3	3
G152	C1	1	1.2	5	6	N/A	N/A	N/A	N/A
T153	B1	2	3.4	35	11.5	5	5	5	5
T154	C1	4	2.2	16	3	3	3	3	3

Plans

Plan EDP 1

Tree Survey Plan

(EDP1677/05b 21 February 2014 EB/DW) Sheet 1 of 6
(EDP1677/06b 21 February 2014 EB/DW) Sheet 2 of 6
(EDP1677/07b 21 February 2014 EB/DW) Sheet 3 of 6
(EDP1677/08b 21 February 2014 EB/DW) Sheet 4 of 6
(EDP1677/09b 21 February 2014 EB/DW) Sheet 5 of 6
(EDP1677/26a 21 February 2014 EB/DW) Sheet 6 of 6

Plan EDP 2

Tree Constraints Plan


(EDP1677/10b 21 February 2014 EB/DW) Sheet 1 of 6
(EDP1677/11b 21 February 2014 EB/DW) Sheet 2 of 6
(EDP1677/12b 21 February 2014 EB/DW) Sheet 3 of 6
(EDP1677/13b 21 February 2014 EB/DW) Sheet 4 of 6
(EDP1677/14b 21 February 2014 EB/DW) Sheet 5 of 6
(EDP1677/27a 21 February 2014 EB/DW) Sheet 6 of 6

Plan EDP 3

Tree Protection Plan

(EDP1677/32 05 August 2014 WG/LT) Sheet 1 of 6
(EDP1677/33 05 August 2014 WG/LT) Sheet 2 of 6
(EDP1677/34 05 August 2014 WG/LT) Sheet 3 of 6
(EDP1677/35 05 August 2014 WG/LT) Sheet 4 of 6
(EDP1677/36 05 August 2014 WG/LT) Sheet 5 of 6
(EDP1677/37 05 August 2014 WG/LT) Sheet 6 of 6

This page has been left blank intentionally

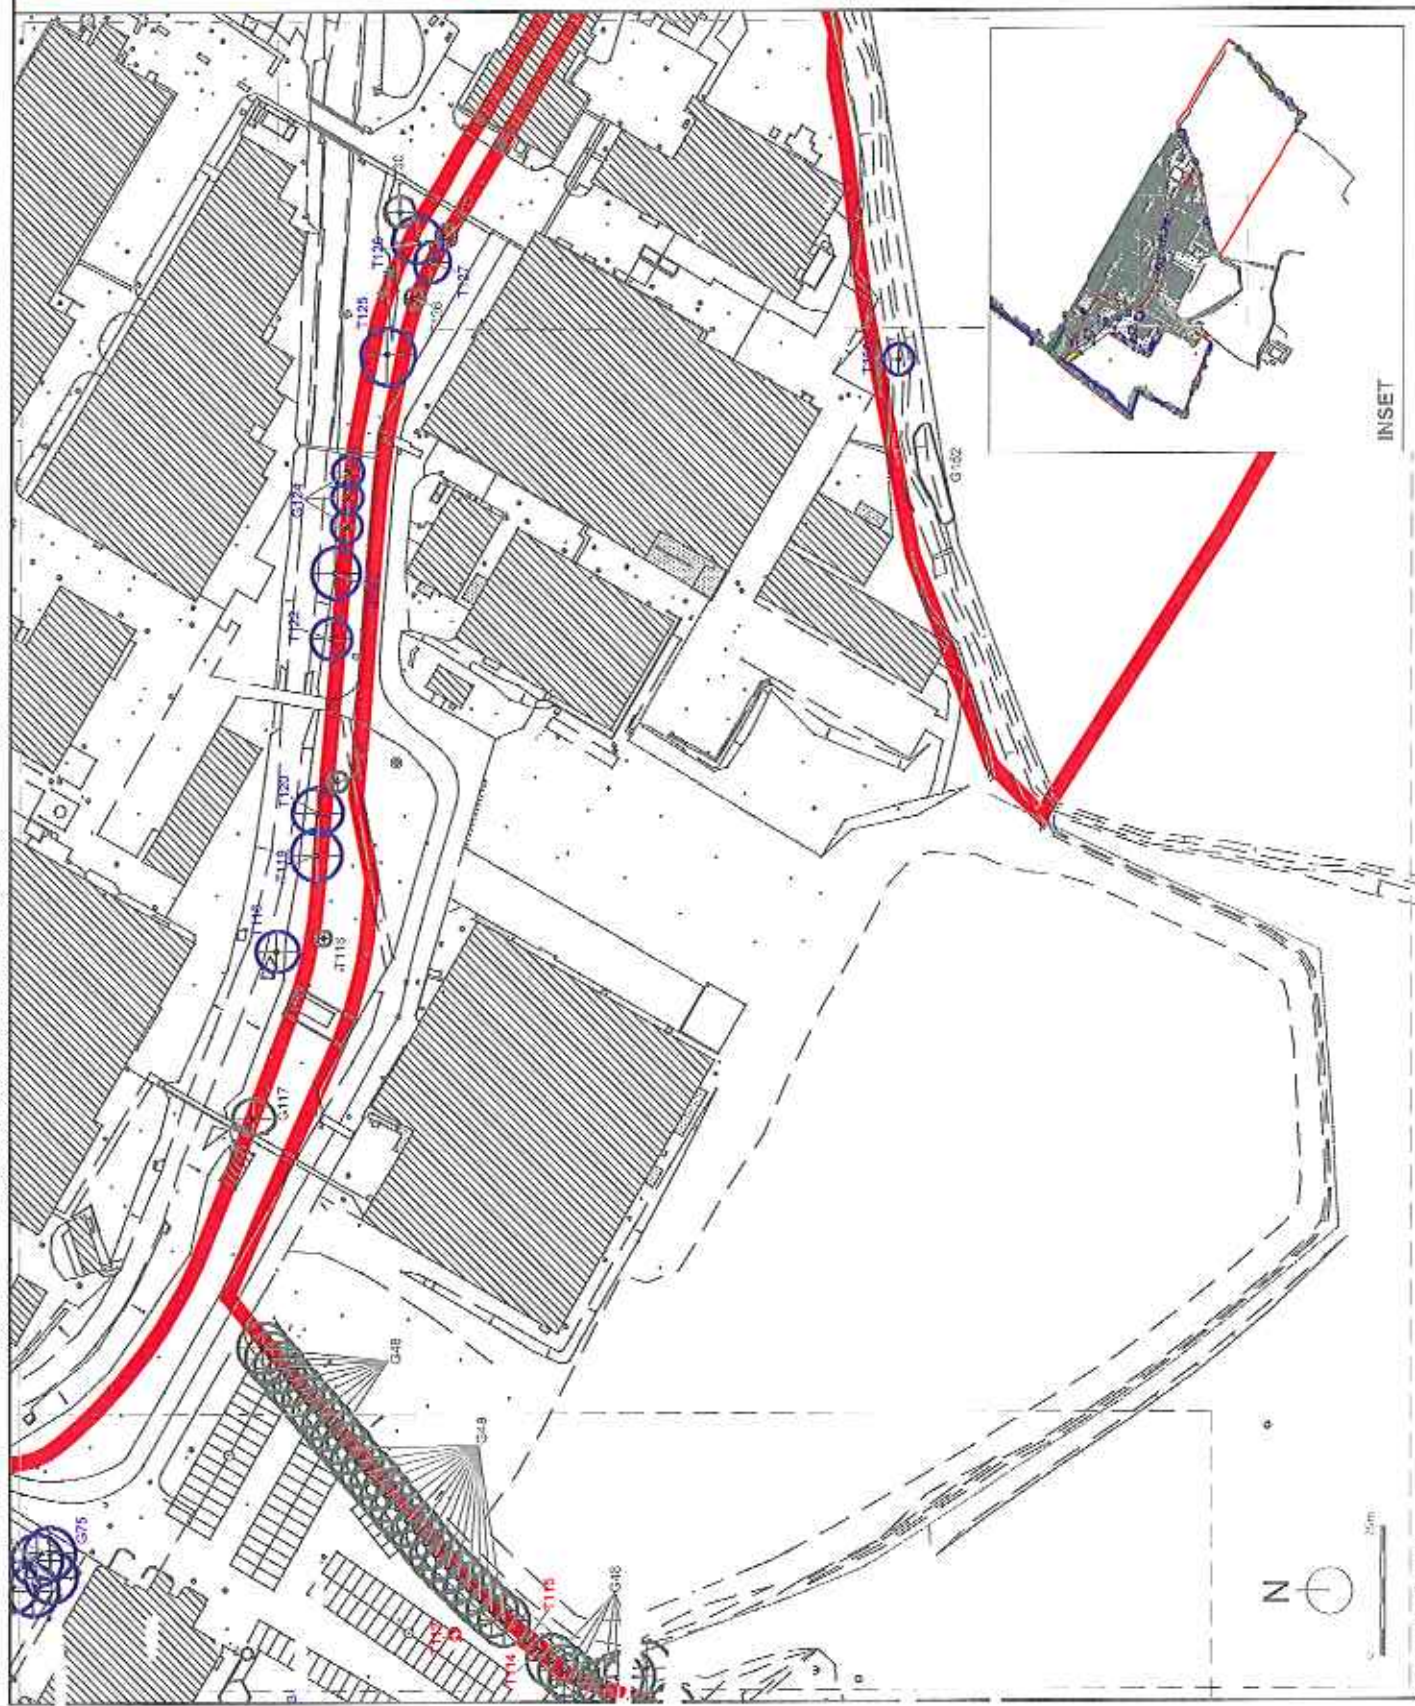

INSET



0 10m 20m

Site Boundary

TREE CATEGORIES:

Category A

Those of high quality and value:
- such a canopy as to be able to make a
substantial contribution to the amenity of the
area in the next 10 years is suggested.

Category B

Those of moderate quality and value:
- those in such a condition as to make a
significant contribution to the amenity of the
area in the next 20 years is suggested.

Category C

Those of low quality and value:
- currently in adequate condition to remain in
- and new planting could be established in
- the next 20 years is suggested, or young
- trees with a plan diameter below 150mm.

Category D

Trees in such a condition that any existing
value would be lost within 10 years and
which should, in the event, be removed
for reasons of safety and structural
integrity.





Client
Scintarea Ltd

Project File
**Land adjacent to Blythe
Business Park**

Drawn By
**Plan EDP 1: Tree Survey Plan
(Sheet 3 of 6)**

Date
21 FEBRUARY 2014
Drawing Number
Drawn By
EB
Checked
DW

Site Boundary

Tree Categories:

Category A

Those of high quality and value:
in situ and considered to be able to make a
substantial contribution to the minimum of 40
years is anticipated.

Category B

Those of moderate quality and value:
those in situ and considered to be able to
contribute to the minimum of 20
years is anticipated.

Category C

Those of low quality and value:
currently in adequate condition to remain
and new planting could be considered (a
minimum of 10 years is anticipated), or young
trees with a stem diameter below 100mm.

Category D

Trees in such a condition that any existing
value would be lost within 10 years and
which should, in the current context, be
removed for reasons of safety, structural
management.





Client
Scintarea Ltd


Project title


**Land adjacent to Blythe
Business Park**


Sheet title

**Plan EDP 1: Tree Survey Plan
(Sheet 4 of 6)**

date	21 FEBR 2014
drawn by	EB
checked	CM

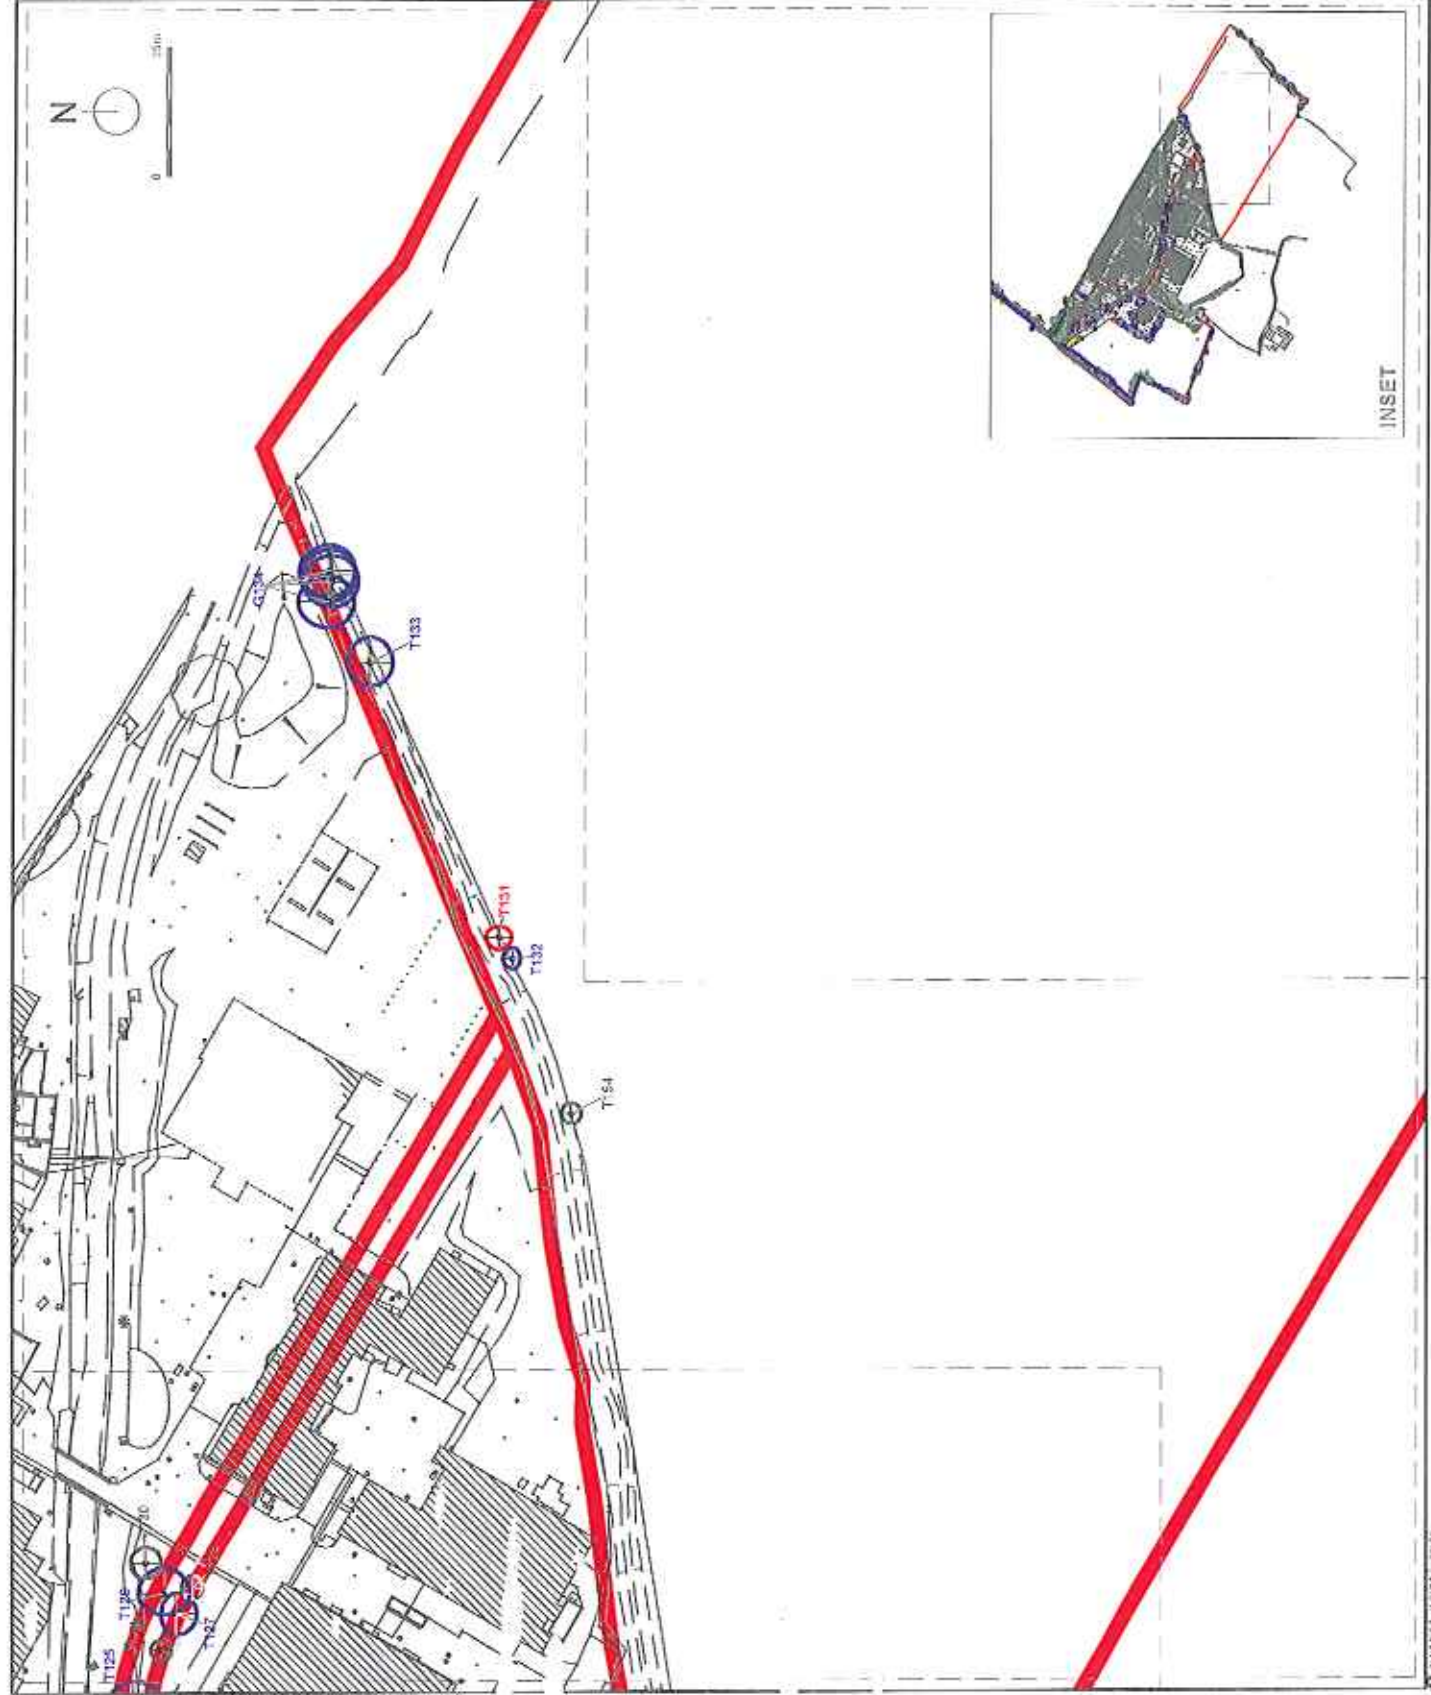

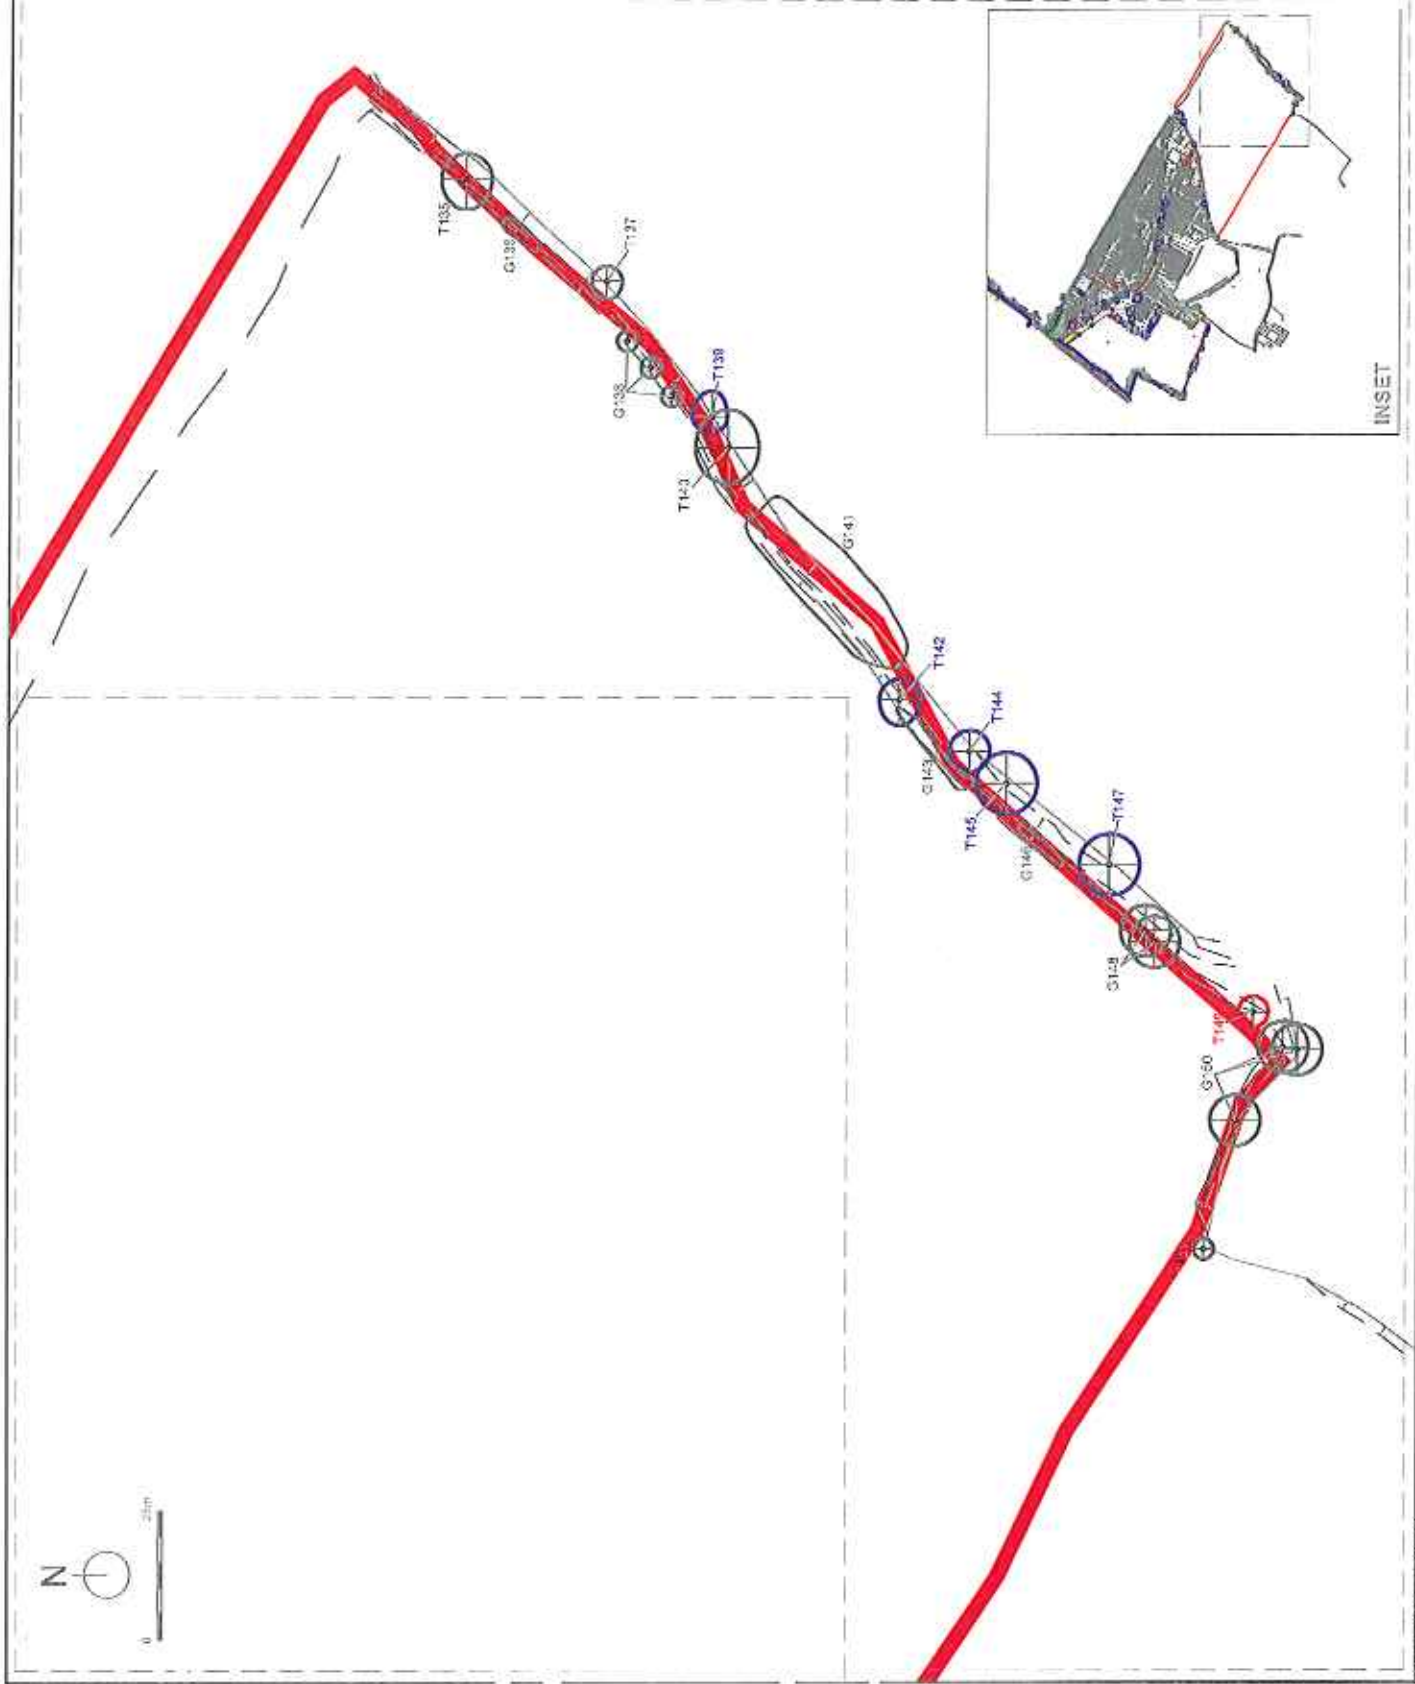

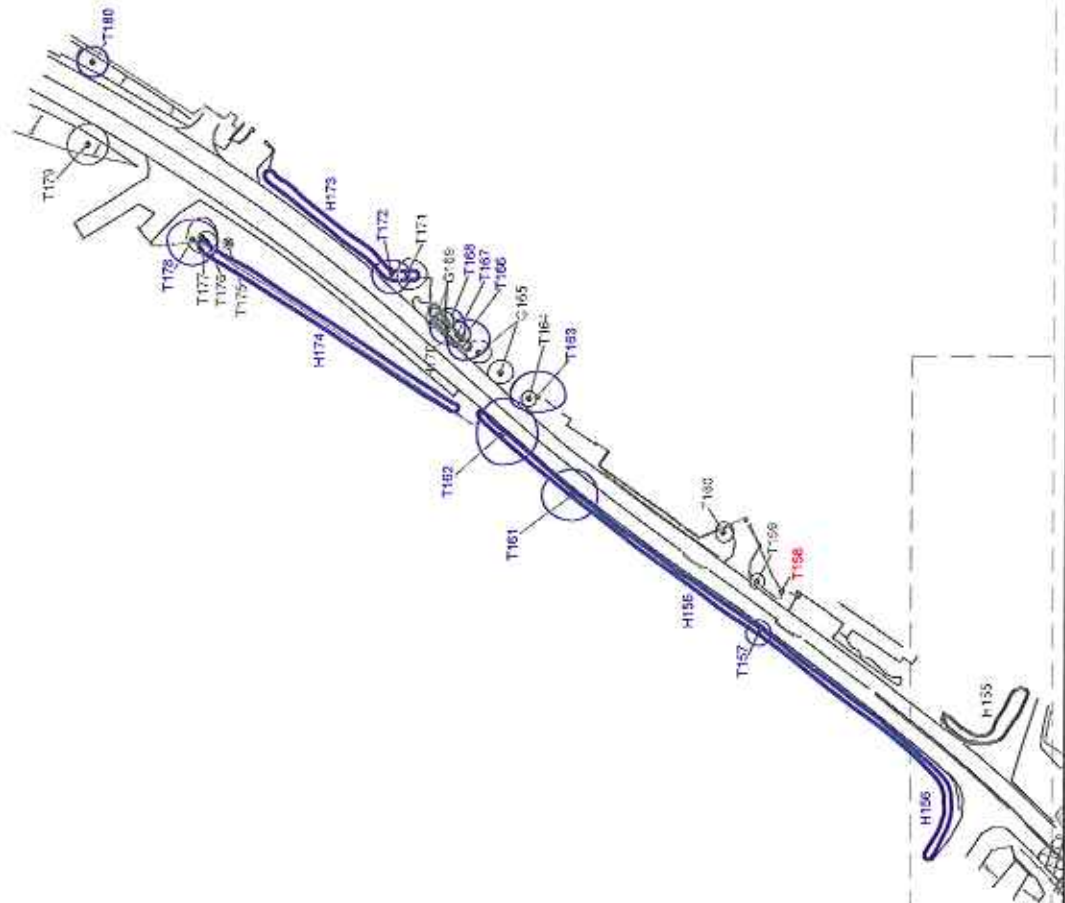

Site boundary

Tree Categories:

Category A

Those of high quality and value in such a condition as to be able to make a substantial contribution (a minimum of 40 years is anticipated).

Category B

Those of moderate quality and value those in such a condition as to make a good contribution (a minimum of 20 years is anticipated).

Category C

Those of low quality and value currently in adverse condition to remain, and new planting could be established (a minimum of 10 years is anticipated), or young trees with a diameter below 150mm.

Category U

Those in such a condition that any existing value would be lost within 10 years and where removal in the current scheme be removed for reasons of safety or structural non-compliance.




E: info@edp.co.uk
W: www.edp.co.uk

Client: Scentarea Ltd


Project: 12

Land adjacent to Blythe Business Park


Drawn: JMB

Plan EDP 1: Tree Survey Plan (Sheet 6 of 6)

Date: 21 FEBRUARY 2014
Drawn by: JMB
Scale: 1:1000
Checked by: JMB
Drawn by: JMB

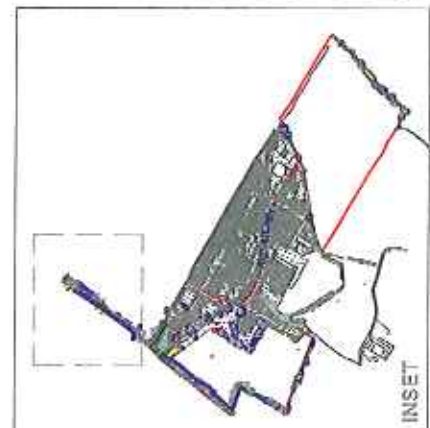

INSET

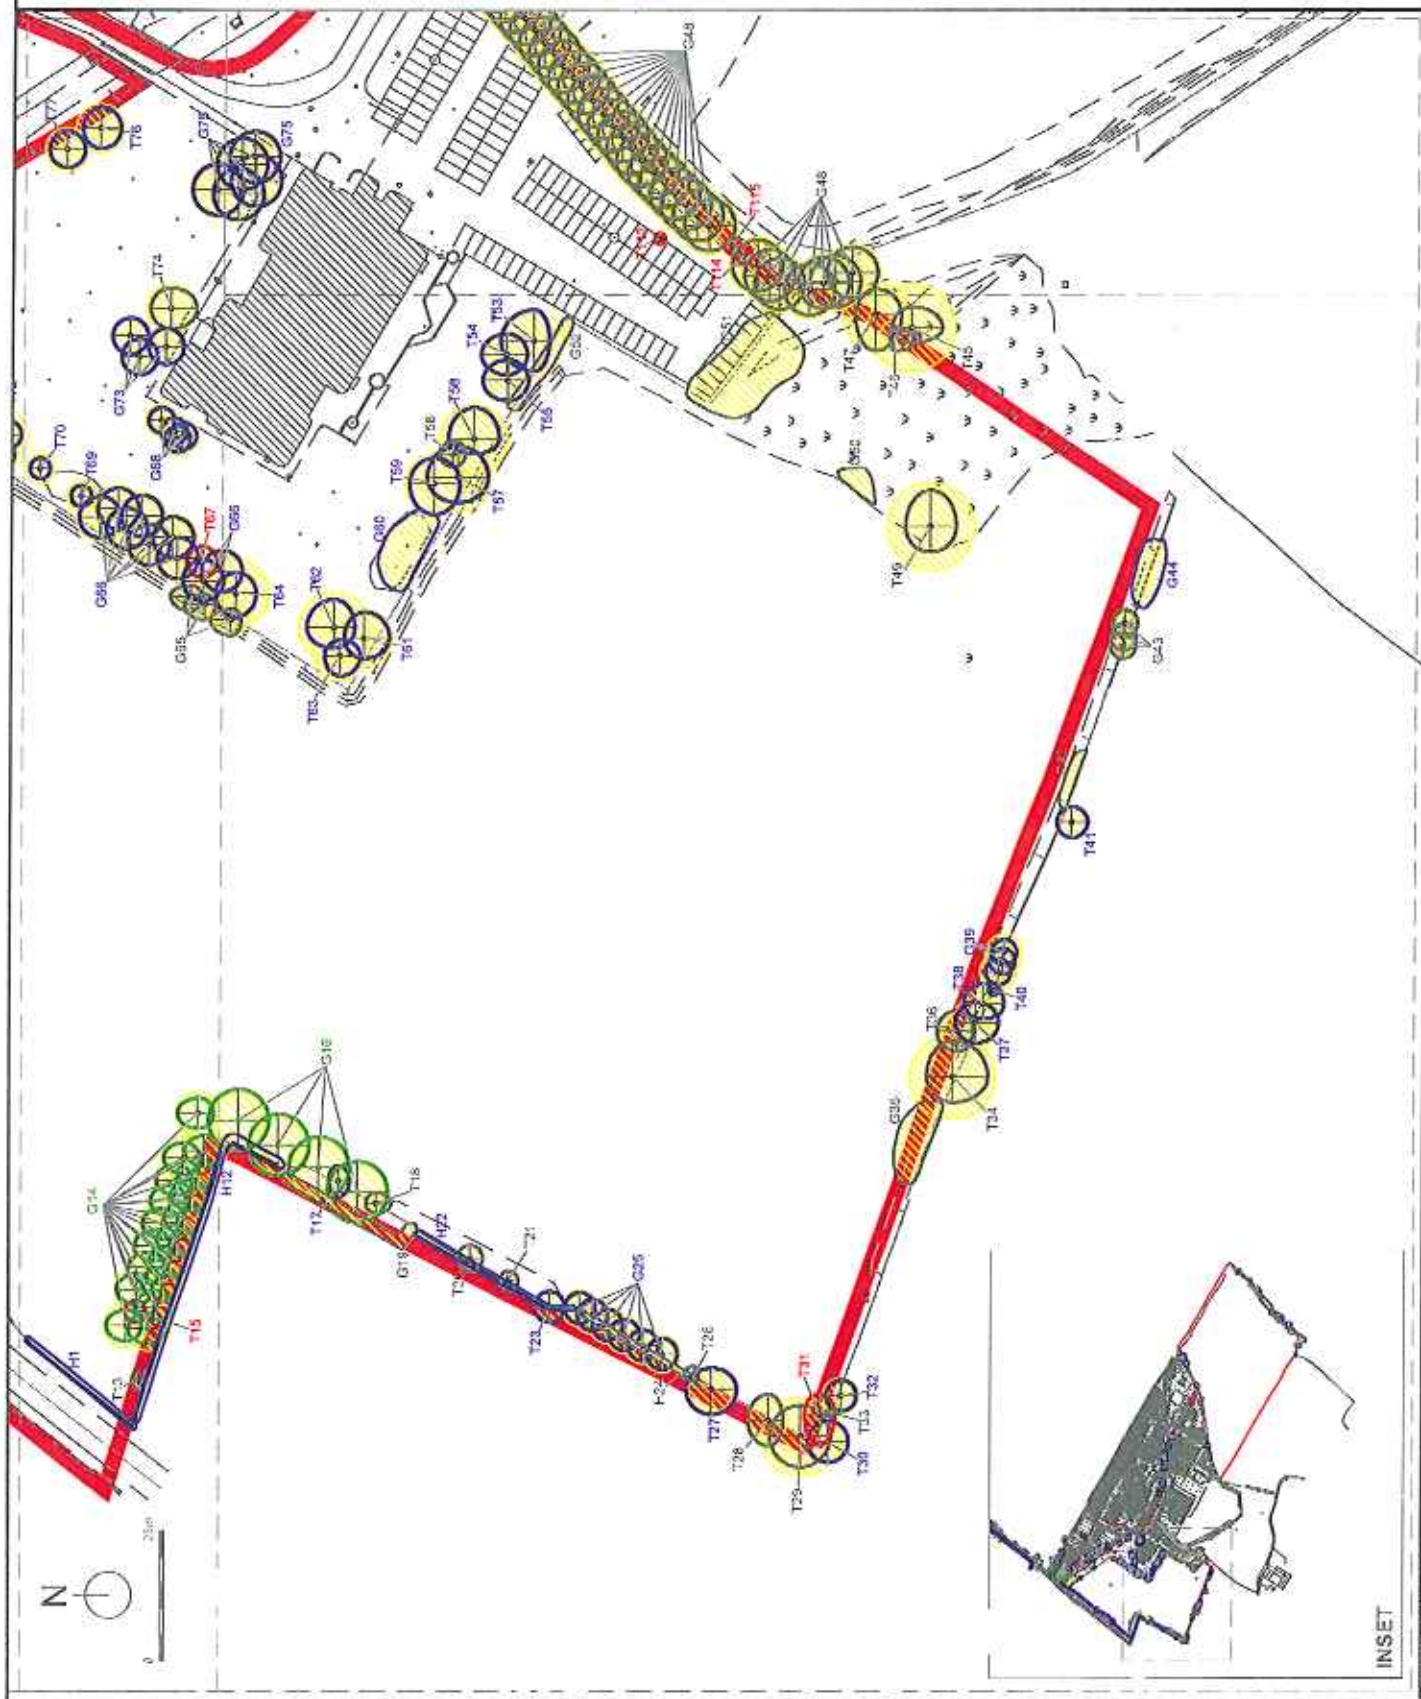

Site Boundary

TREE CATEGORIES:

Category A










TREE CONSTRAINTS:

RPA - Root Protection Area

Calculated using the method set out in BS 5837:2012



The Environmental Design Partnership

www.edp.co.uk

Scentarea Ltd

Site of the


Land adjacent to Blythe
Business Park

Sheet 2 of 6

Plan EDP 2: Tree Constraints
Plan (Sheet 2 of 6)

DATE: 21 FEBRUARY 2014
DRAWING NUMBER: EDP/2014/011
SCALE: 1:1000 (A3)
CREATED BY: EB
CHECKED BY: DVS

INSET

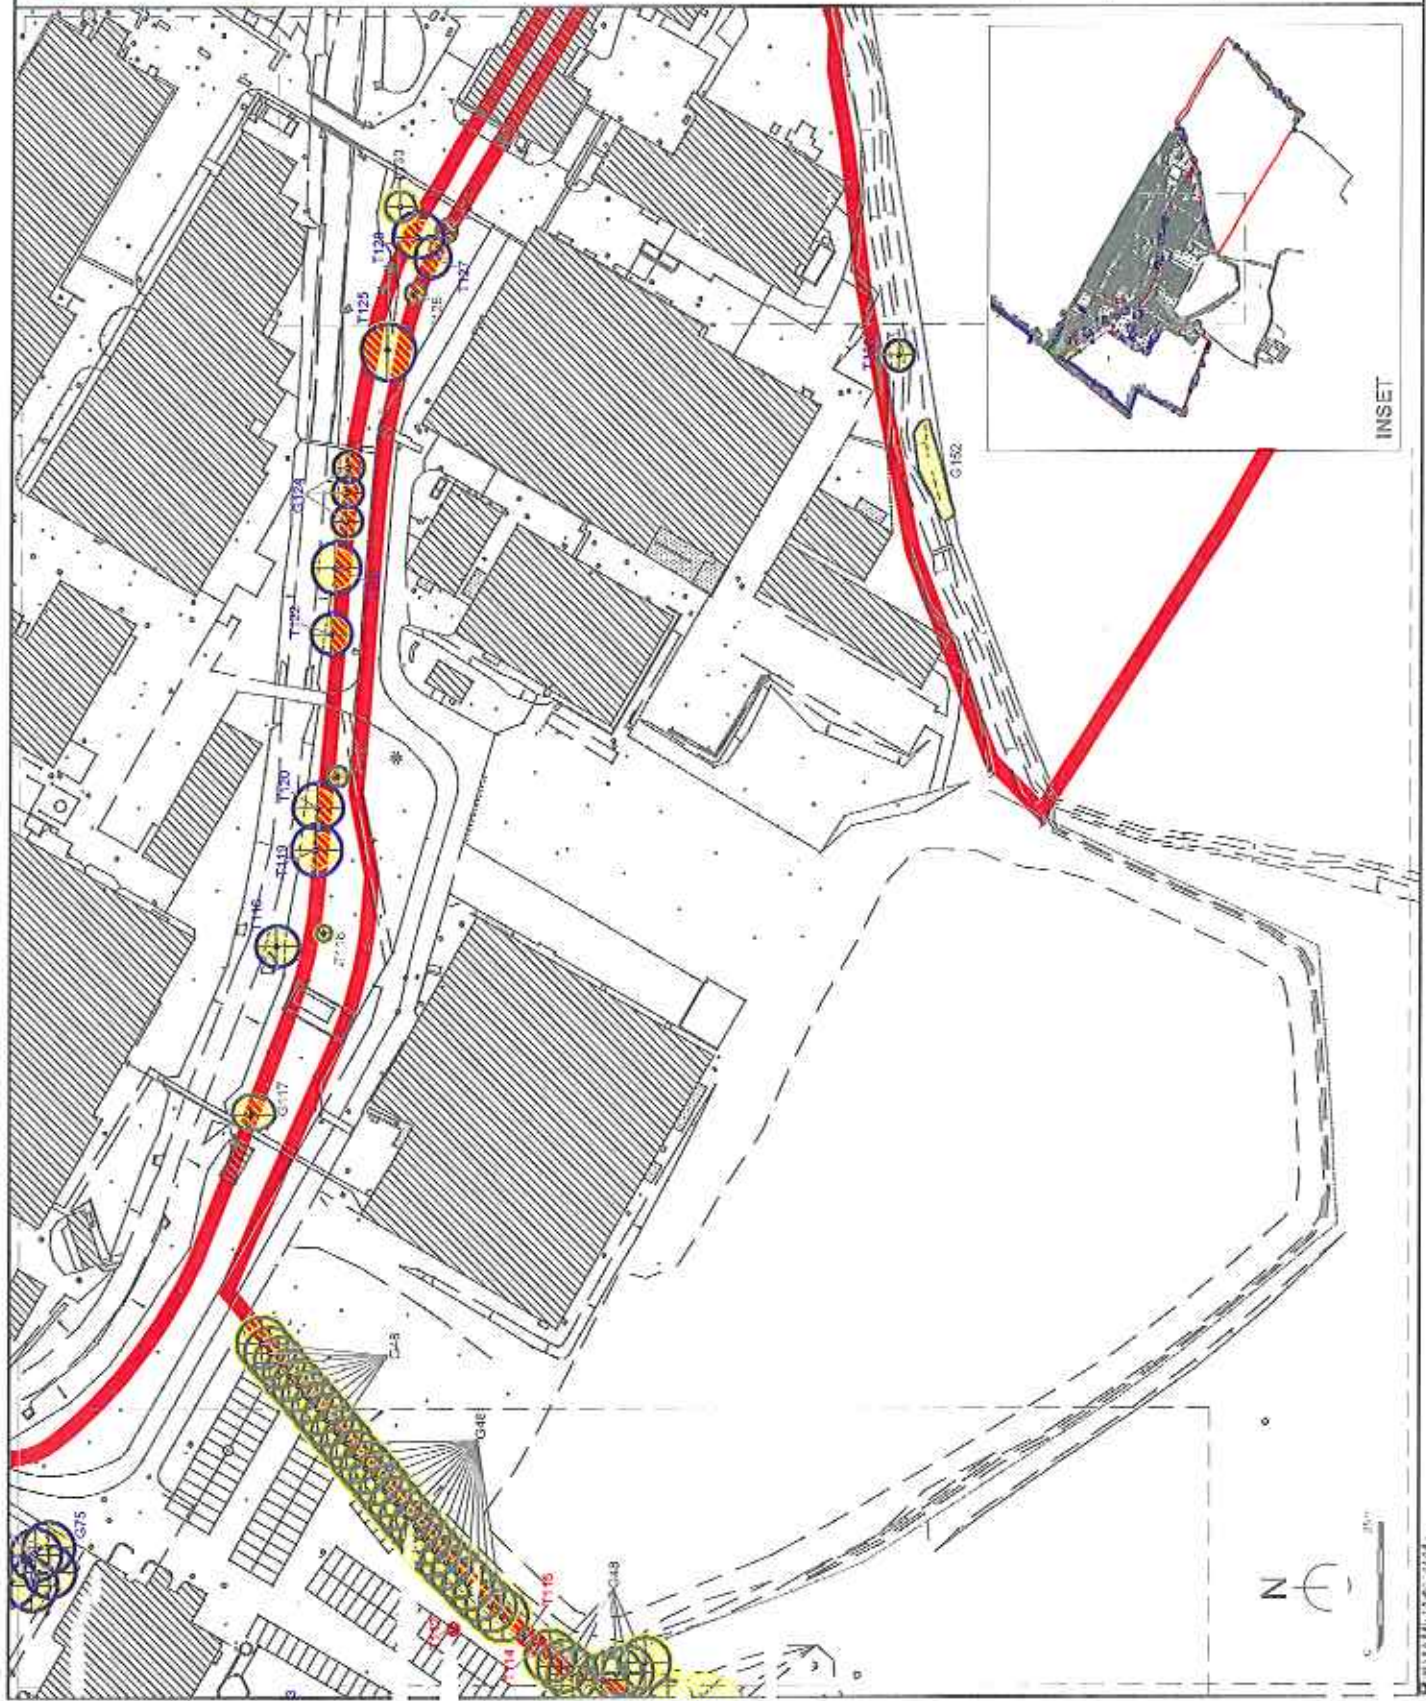

Site Boundary

TREE CATEGORIES:

Category A








TREE CONSTRAINTS





The Environmental Design Partnership
e: info@edp.co.uk
w: www.edp.co.uk

Client:
Scentarea Ltd

Project ID:
Land adjacent to Blythe
Business Park

Survey ID:
Plan EDP 2: Tree Constraints
Plan (Sheet 3 of 6)

Date:
Scale:
1:1000
Drawn by:
ED
Checked by:
DVA

INSET



0 10m