


TREE SCHEDULE		
T1	Betula jaquemontii	14-16 RB
T2	Betula jaquemontii	14-16 RB
T3	Betula jaquemontii	14-16 RB
T4	Tilia cordata Streetwise	16-18 RB
T5	Prunus Rancho	16-18 RB
T6	Prunus Rancho	16-18 RB
T7	Prunus Rancho	16-18 RB
T8	Betula jaquemontii	16-18 RB
T9	Betula jaquemontii	16-18 RB
T10	Sorbus aria Majestica	16-18 RB
T11	Sorbus aria Majestica	16-18 RB
T12	Malus tchonoskii	16-18 RB
T13	Malus tchonoskii	16-18 RB
T14	Malus tchonoskii	16-18 RB
T15	Malus tchonoskii	16-18 RB
T16	Pyrus calleraana Chantidere	16-18 RB
T17	Pyrus calleraana Chantidere	14-16 RB
T18	Crataegus Pauls Scarlet	10-14 br
T19	Prunus Rancho	10-12 br
T20	Prunus Rancho	10-12 br
T21	Crataegus Pauls Scarlet	10-12 br
T22	Pyrus calleraana Chantidere	14-16 RB
T23	Betula jaquemontii	14-16 RB
T24	Betula jaquemontii	14-16 RB
T25	Betula jaquemontii	14-16 RB
T26	Pyrus calleraana Chantidere	14-16 RB
T27	Betula jaquemontii	14-16 RB
T28	Betula jaquemontii	14-16 RB
T29	Betula jaquemontii	14-16 RB
T30	Prunus sargentii	10-12 br
T31	Prunus sargentii	10-12 br
T32	Prunus sargentii	10-12 br
T33	Prunus sargentii	10-12 br
T34	Sorbus aucuparia Sheerwater Seedling	10-12 br
T35	Sorbus aucuparia Sheerwater Seedling	10-12 br
T36	Sorbus aucuparia Sheerwater Seedling	10-12 br
T37	Crataegus Pauls Scarlet	10-12 br
T38	Sorbus aucuparia Sheerwater Seedling	10-12 br
T39	Sorbus aucuparia Sheerwater Seedling	10-12 br
T40	Crataegus Pauls Scarlet	10-12 br
T41	Sorbus aucuparia Sheerwater Seedling	10-12 br
T42	Prunus sargentii	10-12 br
T43	Prunus sargentii	10-12 br
T44	Prunus sargentii	10-12 br
T45	Tilia cordata Streetwise	10-12 br
T46	Pyrus calleraana Chantidere	16-18 RB
T47	Pyrus calleraana Chantidere	14-16 RB
T48	Pyrus calleraana Chantidere	14-16 RB

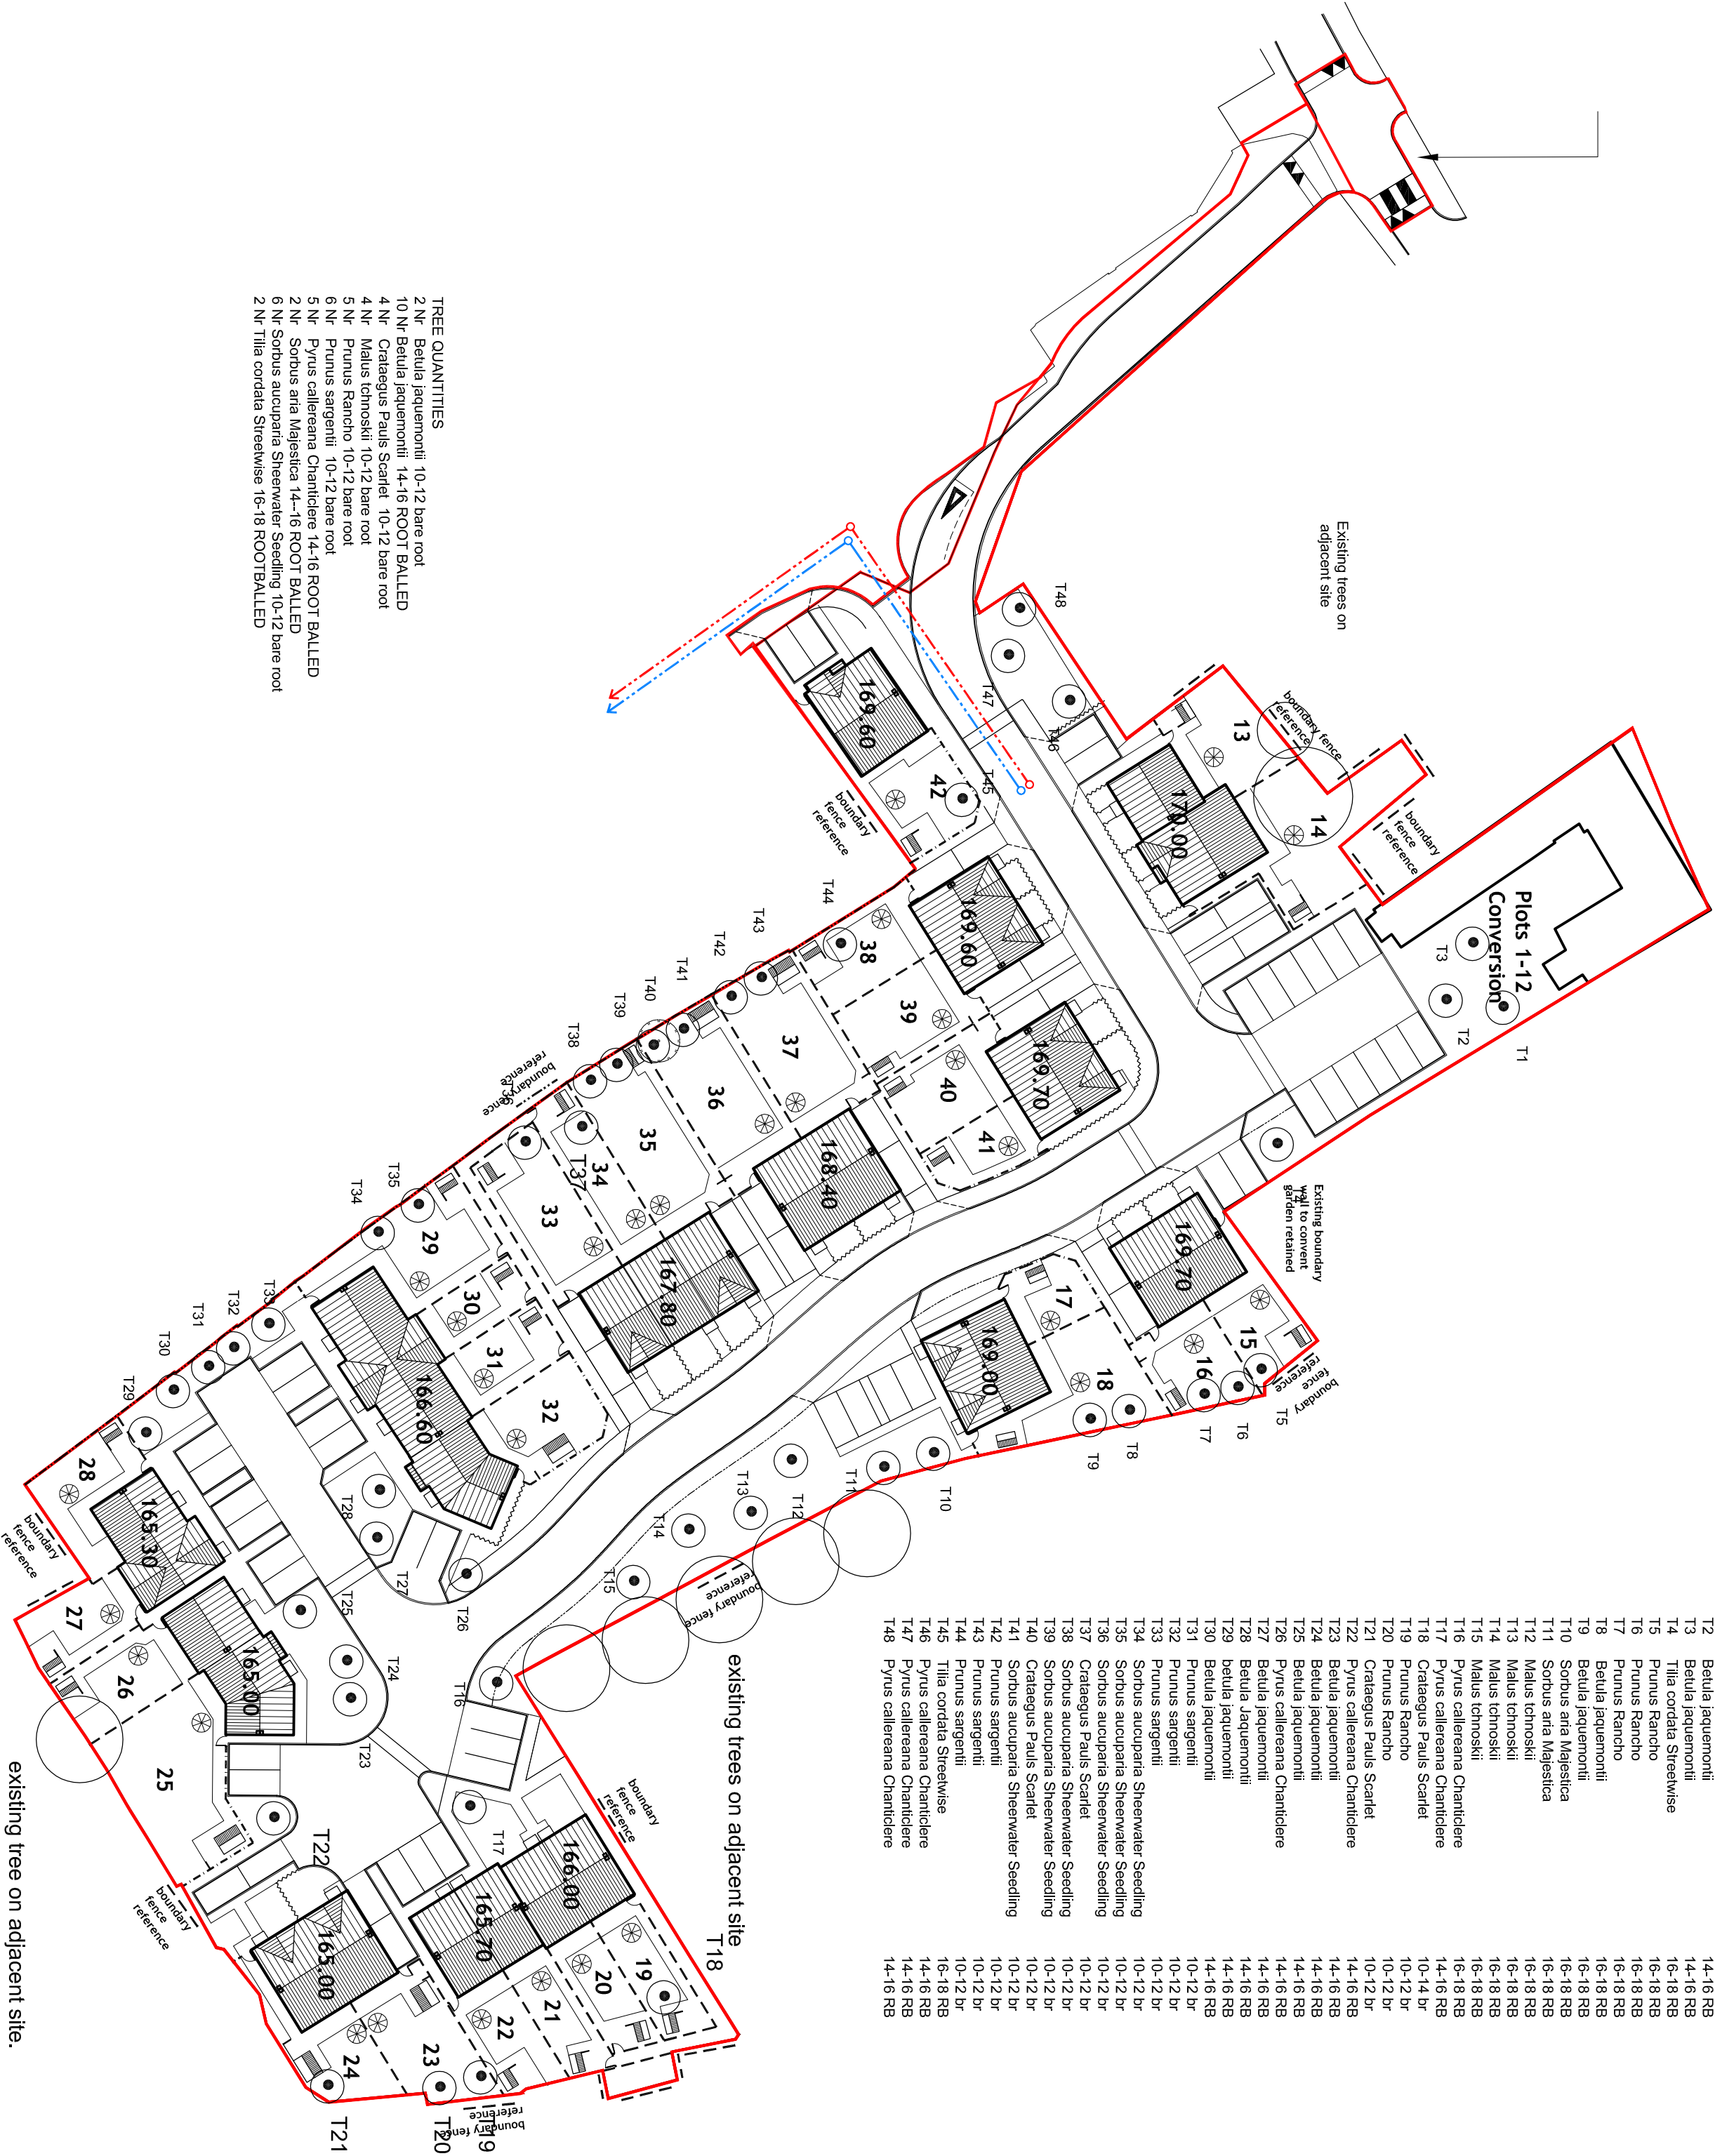

A	T5-T16 changed to 16-18 cm girth	-	Sept 2014
Rev	Details	Alt.	Date/Chk
CLIENT			
The Wrekin Housing Trust			
PROJECT			
Proposed Residential Development on Land off Meadow Drive Cheadle Staffordshire ST10 1NR			
DRAWING			
Tree Plan and Schedule			
DRAWING NUMBER	105-14-01	SCALE	1:500 @ A2
REVISION	_B	DRAWN BY	CHECKED BY
		DATE	May 2014

brian evans landscape design studio ltd
smithly cottage bickford penkridge
stafford st19 5qj tel 01785 715917