


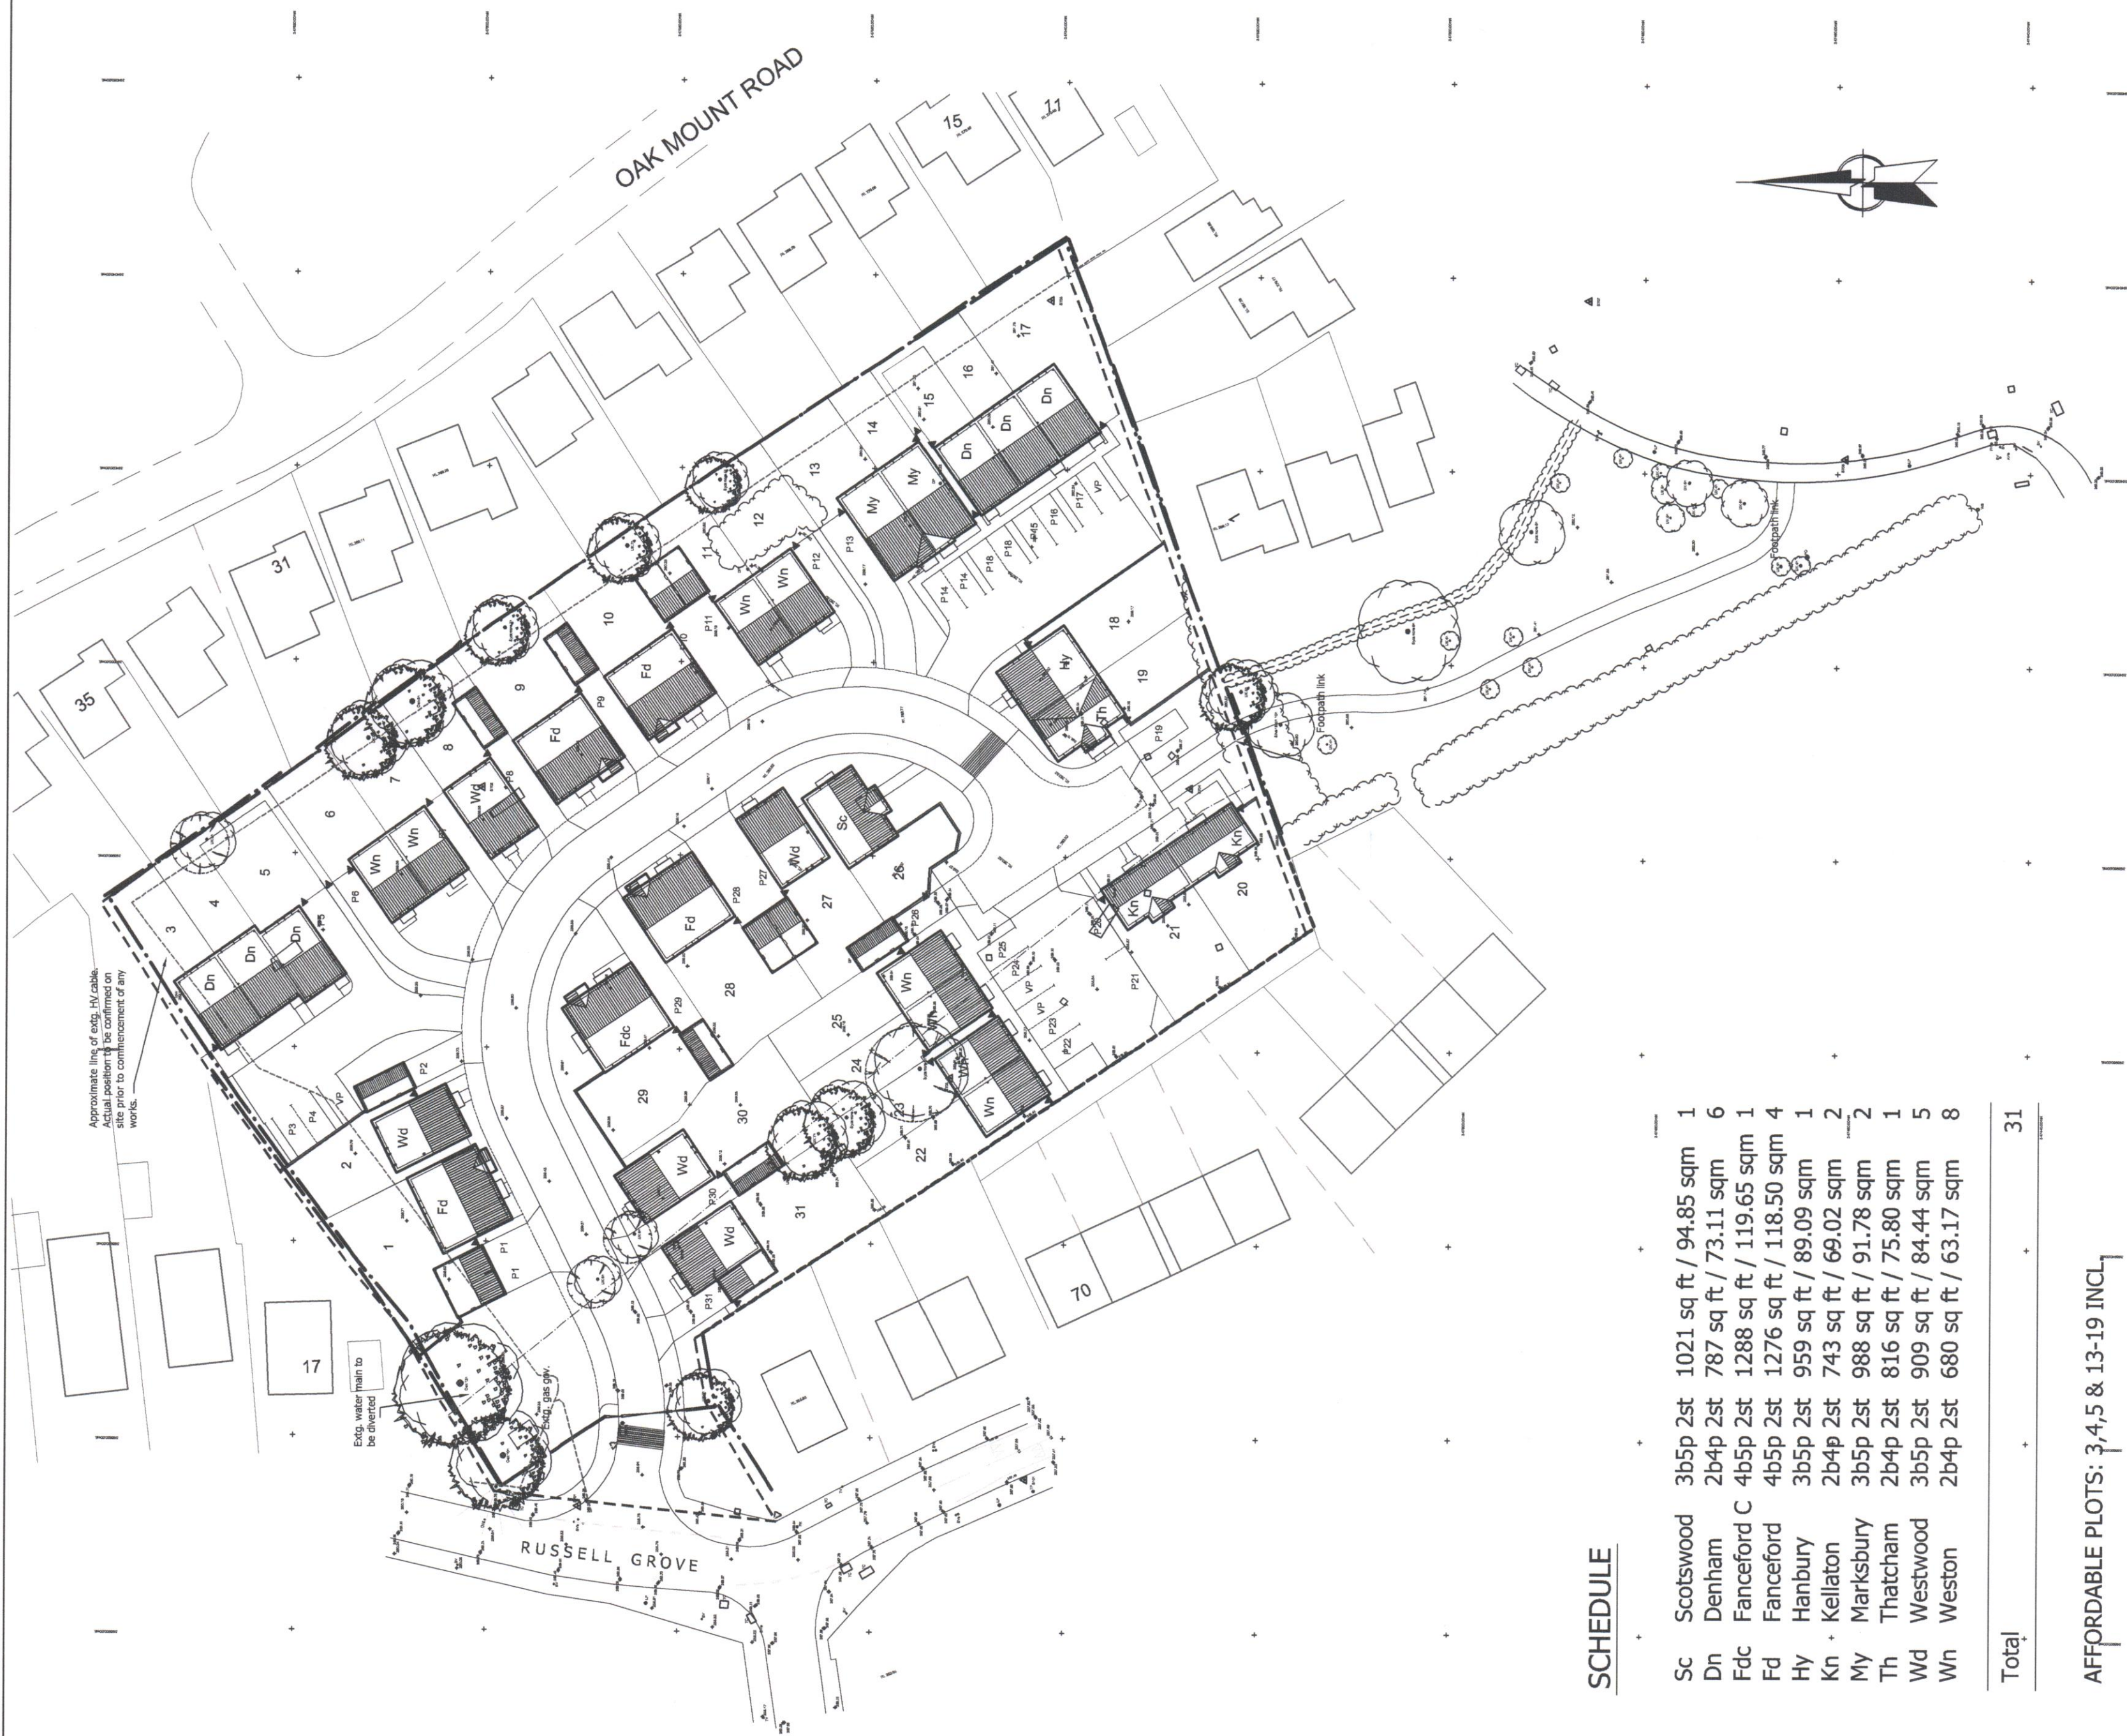

SCHEDULE

Sc	Scotswood	3b5p 2st	1021 sq ft / 94.85 sqm	1
Dn	Denham	2b4p 2st	787 sq ft / 73.11 sqm	6
Fdc	Fanceford C	4b5p 2st	1288 sq ft / 119.65 sqm	1
Fd	Fanceford	4b5p 2st	1276 sq ft / 118.50 sqm	4
Hy	Hanbury	3b5p 2st	959 sq ft / 89.09 sqm	1
Kn +	Kellaton	2b4p 2st	743 sq ft / 69.02 sqm	2
My	Marksbury	3b5p 2st	988 sq ft / 91.78 sqm	2
Th	Thatcham	2b4p 2st	816 sq ft / 75.80 sqm	1
Wd	Westwood	3b5p 2st	909 sq ft / 84.44 sqm	5
Wn	Weston	2b4p 2st	680 sq ft / 63.17 sqm	8
Total				31

AFFORDABLE PLOTS: 3, 4, 5 & 13-19 INCL.

- | | |
|---|---|
|  | Denotes trees to be retained |
|  | Denotes trees to be removed |
|  | Denotes 1.8m high, close board fence |
|  | Denotes 1.8m high wall |
|  | Denotes 1.8m high, lockable gate position |